

07PD049

07PD037

SITE PLAN FURNITURE ROW


CITY OF RAPID CITY
COUNTY OF PENNINGTON
STATE OF SOUTH DAKOTA

SHEET 2 OF 8

LOT 4
B
L
O
C
K

LOT 3

LOT 6

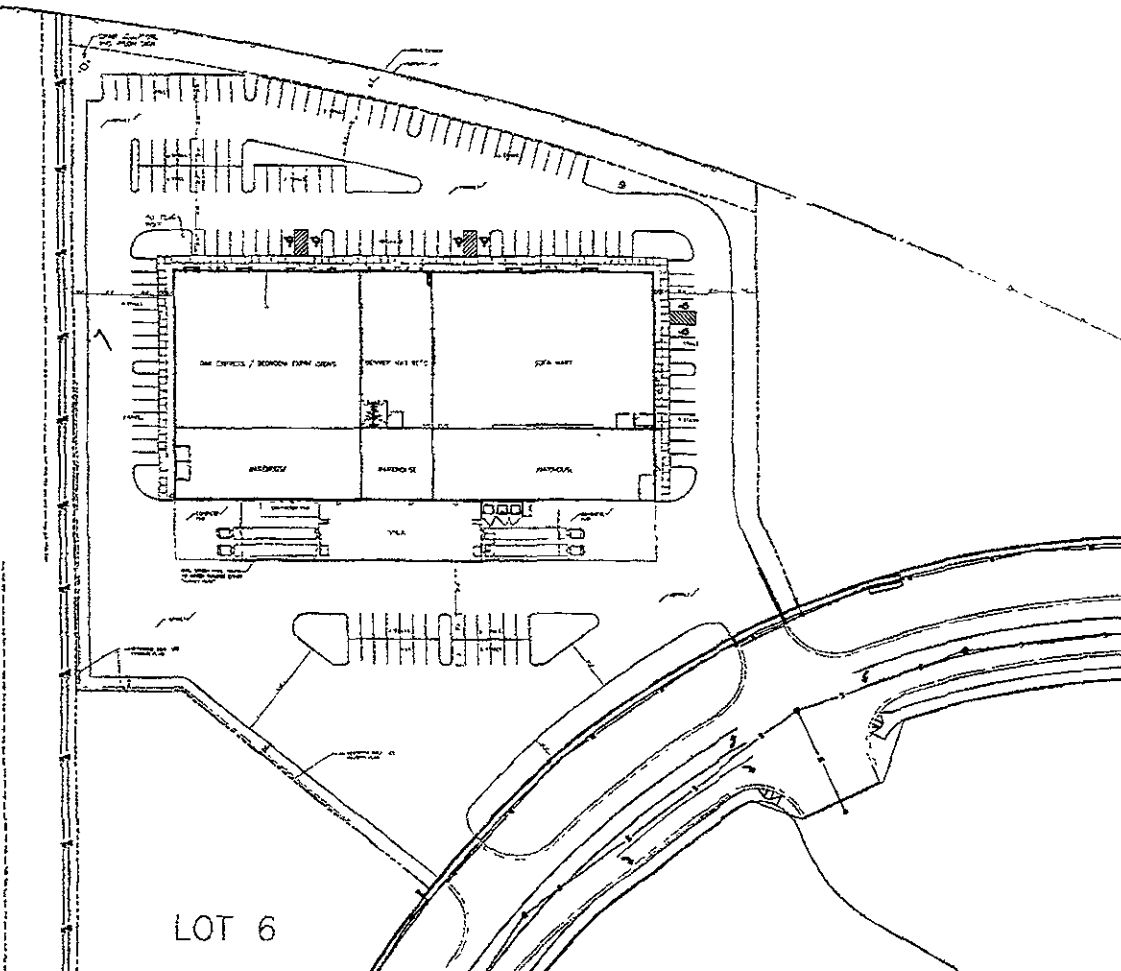

PARKING CALCS	
OFFICE VEHICLES	15,800 V
REAR OFFICE VEHICLES	1,500 V
REAR OFFICE BICYCLES	14,000 B
TOTAL REAR OFFICE VEHICLES	15,500 V
TOTAL WORKING VEHICLES	31,300 V
TOTAL WORKING BICYCLES	14,000 B
SPACES REQ'D FOR VEHICLES	31,300 SP
SPACES REQ'D FOR BICYCLES	14,000 SP
TOTAL SPACES - PROVIDED	45,300 SP
TOTAL SPACES - PROVIDED	14,300 SP

SITE AREA CALCS	
TOTAL SITE AREA	2,930,000 SQ FT
LANDSCAPE AREA	26,000 SQ FT
LANDSCAPE 2	24,000 SQ FT
LANDSCAPE 3	1,000 SQ FT
LANDSCAPE 4	1,000 SQ FT
GENERAL NOTES

- SEE LANDSCAPE PLAN #1 FOR TERRAZZO, METALWORK
- SEE SHEET #1 FOR TERRAZZO AND ELEVATION INFORMATION

FURNITURE ROW

924 EGLIN STREET
RAPID CITY, SD 57701

SERVICEDESIGN

A New Design Growth Company
1800 Warehouse Street, Suite 100
Rapid City, SD 57701
Phone 605.342.4444 Fax 605.342.4444

NO REVISION / SUBMISSION DATE

2. PLANNED DEVELOPMENT REVIEW 5-11-07

RECEIVED
MAY 11 2007
Rapid City Growth
Management Department

PROJECT NUMBER 207-003.00 DATE 5-11-07

DRAWING TITLE SITE PLAN - ARCHITECTURAL

DRAWING NUMBER

A-2

SITE PLAN
SCALE 1/8" = 1'-0"

