


NOTE:  
ALL GRADING ELEVATIONS ARE BASED ON NAVD 29 AND ADD 1.6' TO ALL ELEVATIONS FOR NAVD 88


**1 GRADING PLAN**  
SCALE 1"=5'-0"

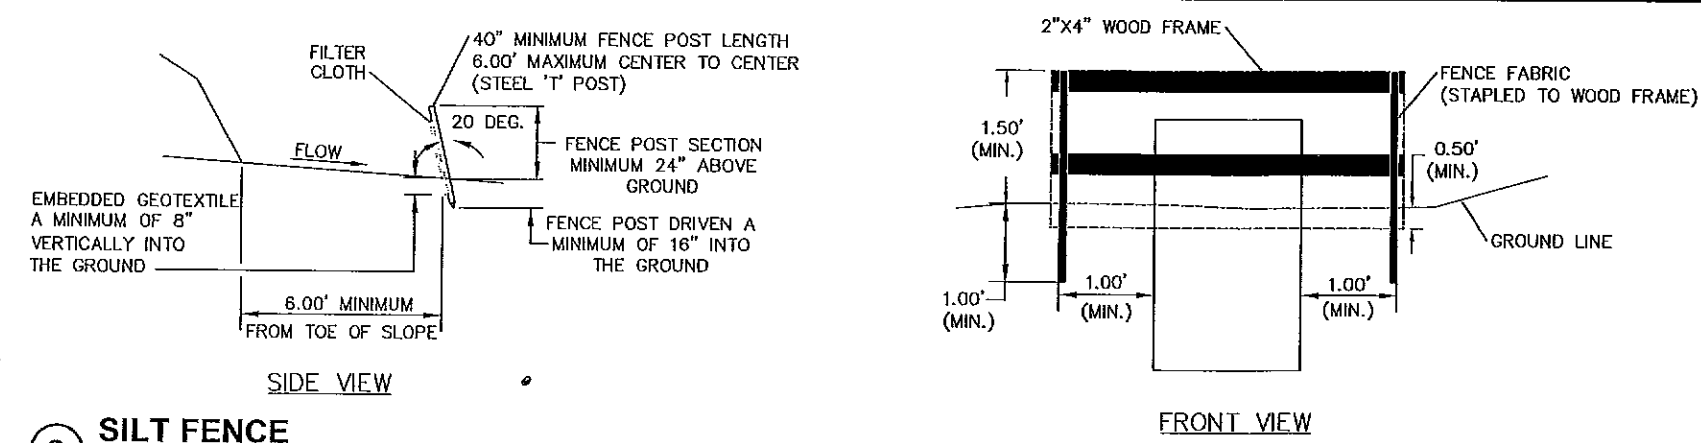

**2 SILT FENCE**  
SCALE N.T.S.

**ASSOCIATED ENGINEERING, INC**  
2705 N. MAIN STREET  
OMAHA, NE 68022  
PH: (402) 289-5040  
FAX: (402) 289-5045  
AEPD PROJECT #1951

I HEREBY CERTIFY THAT THIS ENGINEERING DOCUMENT WAS PREPARED BY ME OR UNDER MY DIRECT PERSONAL SUPERVISION AND THAT I AM A DULY LICENSED PROFESSIONAL ENGINEER UNDER THE LAWS OF THE STATE OF SOUTH DAKOTA.  
Tom Medhi 08-08-08  
Date  
Tom Medhi Date  
MY LICENSE RENEWAL DATE IS JAN. 31, 2009

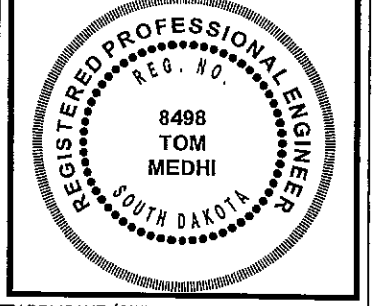

APPLICANT/OWNER:  
**Altel COMMUNICATIONS, LLC.**  
18308 EAST 71ST AVENUE  
SUITE 120  
DENVER, CO 80249-7370

DRAWN BY: CHK BY: APV BY:  
TR/JF/DHF TM TM

APPROVALS:  
ALLTEL PROJECT ENGINEER  
ALLTEL PROPERTY SPECIALIST  
OWNER

ALLTEL SITE NAME:  
**SDRC CANYON LAKE**

ALLTEL ATLAS SITE ID:  
**196424728**

SUBMITTALS

REV.	DATE	DESCRIPTION
7	08/14/08	ZONING REV.
6	08/08/08	ZONING REV.
5	07/30/08	ZONING REV.
4	06/30/08	ZONING REV.
3	06/05/08	ZONING REV.
2	04/29/08	ZONING REV.
1	04/10/08	GROUNDING REV.

DRAWING TITLE:  
**GRADING PLAN**

DRAWING NUMBER:  
**C-2**

ALLTEL JOB NUMBER:  
**710368003**

Z:\Most Updated Jobs\Altel\South Dakota\WEST\SDRC Canyon Lake aepc 1951\CD\C-2.dwg Aug 15, 2008 - 2:00pm