


HAINES AVE.

HAINES AVE.

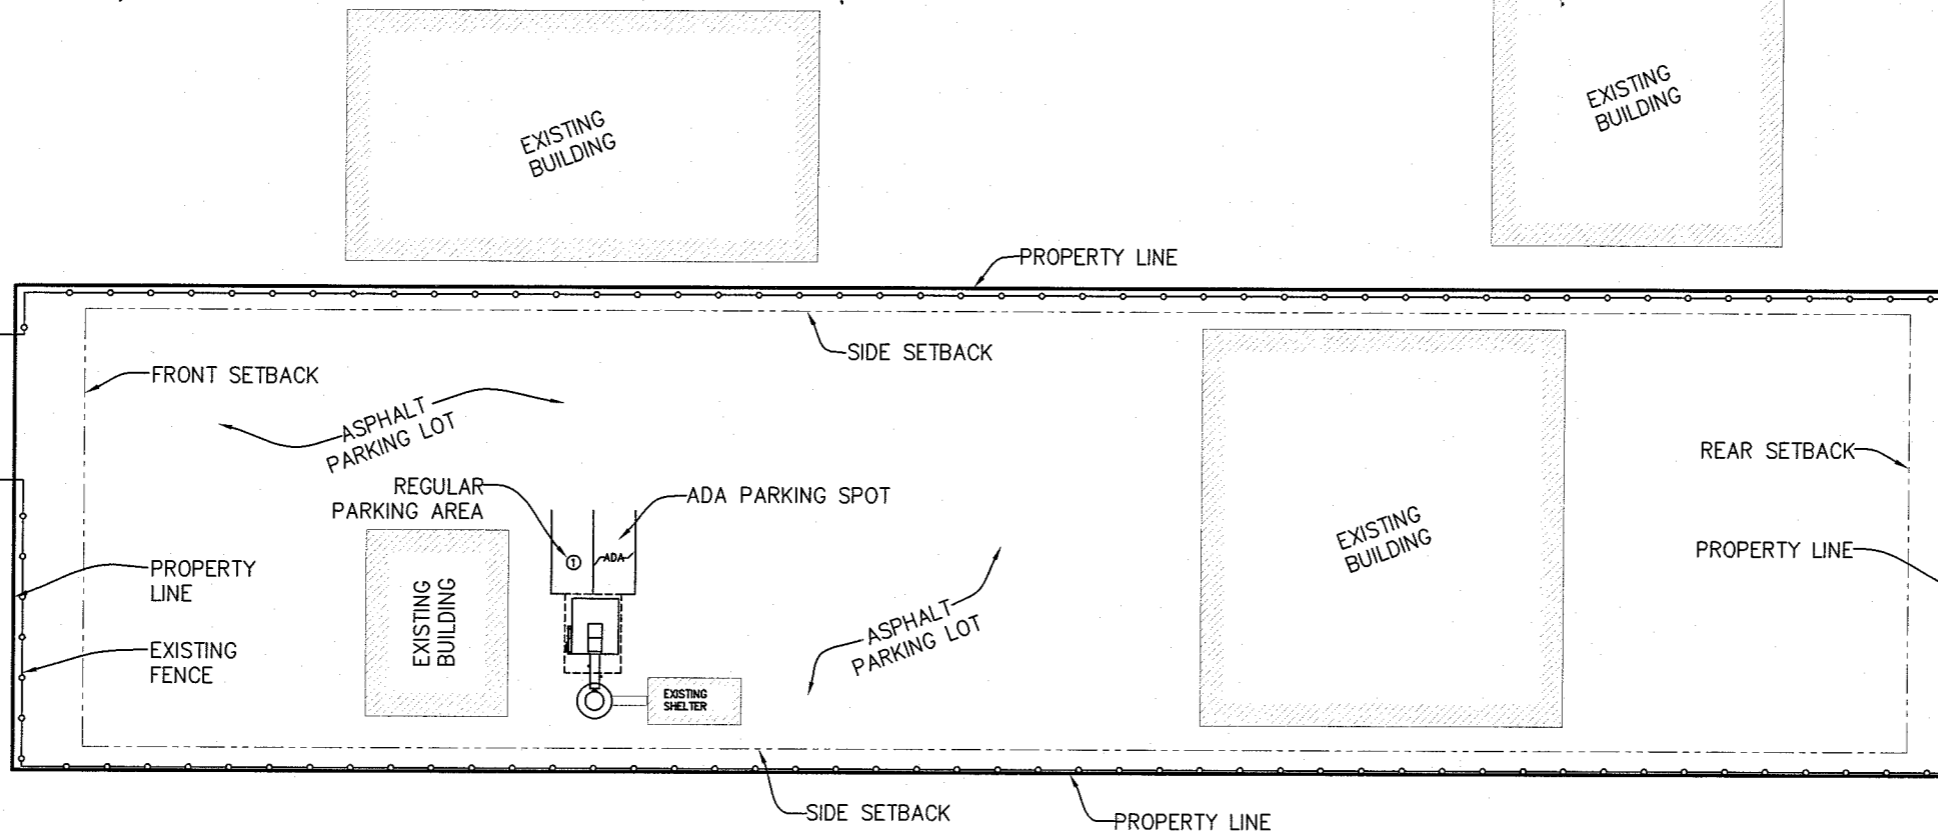

OWNER
SWS LLC.
 180 EAST 1ST ST.
 P.O. BOX 48
 RIBBON, SD 57806

PROJECT MANAGER

i wireless
 4135 N.W. URBANDALE DRIVE
 URBANDALE, IA 50322

HAINESWAY
 CLIENT NO. SD0256

DATE: 03/27/08

REVISIONS		
NO.	DATE	DESCRIPTION
1	03/31/08	SITE SKETCH
2	08/07/08	1ST SUBMITTAL
3	08/26/08	2ND SUBMITTAL
4	09/09/08	3RD SUBMITTAL
5	11/21/08	4TH SUBMITTAL



3000 41ST STREET
 MOJINE, IL 61265
 309-764-7800

THIS DRAWING IS COPYRIGHTED AND IS THE SOLE PROPERTY OF THE OWNER. IT IS PRODUCED SOLELY FOR USE BY THE OWNER AND ITS AFFILIATES. REPRODUCTION OR USE OF THIS DRAWING AND/OR THE INFORMATION CONTAINED IN IT IS FORBIDDEN WITHOUT THE WRITTEN PERMISSION OF THE OWNER.

MAAS AND SON PROJECT NUMBER
108319

SITE TYPE
COLO MONOPOLE TOWER

SITE NUMBER
SD0256

SITE ADDRESS
**3060 N. HAINES AVE.
 RAPID CITY, SD 57701**

SHEET TITLE
SITE PLAN

SHEET NUMBER
A-1



1 SITE PLAN
 1"=40"

