
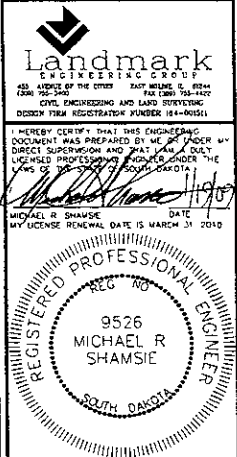


2 TYPICAL PARKING
SCALE: 1"=20'

- NOTE
- 1 BOUNDARY LINES ARE A COMPOSITE OF EXISTING DRAWINGS AND VARIOUS PUBLIC INFORMATION AND WERE NOT FIELD VERIFIED BY LANDMARK ENGINEERING
 - 2 THIS SITE HAS A TOTAL OF 77 PARKING STALLS WITH 16 BEING HANDICAP

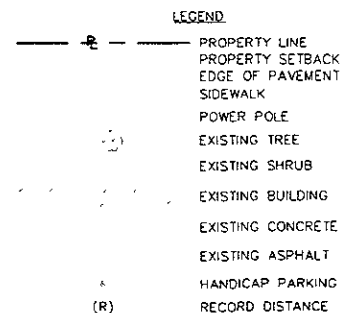

APPLICANT/OWNER

SWS LLC
120 EAST 1st STREET
PO BOX 48
KIMBALL, SD 57355

DRAWN BY CHK BY APV BY
KJM BCH MRS

SITE NAME _____

VALLEY VIEW
APARTMENTS

(WIRELESS SITE NUMBER _____)

SD0252

SUBMITTALS

REV	DATE	DESCRIPTION
-----	------	-------------

DRAWING TITLE _____

ZONING PLAN


DRAWING NUMBER _____

Z-1

Figure 1 is a line graph showing the percentage of total sample for each age group across different years. The y-axis represents the percentage of total sample, ranging from 0 to 100. The x-axis represents the years, from 1970 to 2020. The age groups are: 0-14, 15-24, 25-34, 35-44, 45-54, 55-64, 65-74, and 75+.

Age Group	1970	1980	1990	2000	2010	2020
0-14	25	22	18	15	12	10
15-24	15	16	17	18	19	20
25-34	10	11	12	13	14	15
35-44	10	11	12	13	14	15
45-54	10	11	12	13	14	15
55-64	10	11	12	13	14	15
65-74	10	11	12	13	14	15
75+	10	11	12	13	14	15


JOB NUMBER _____

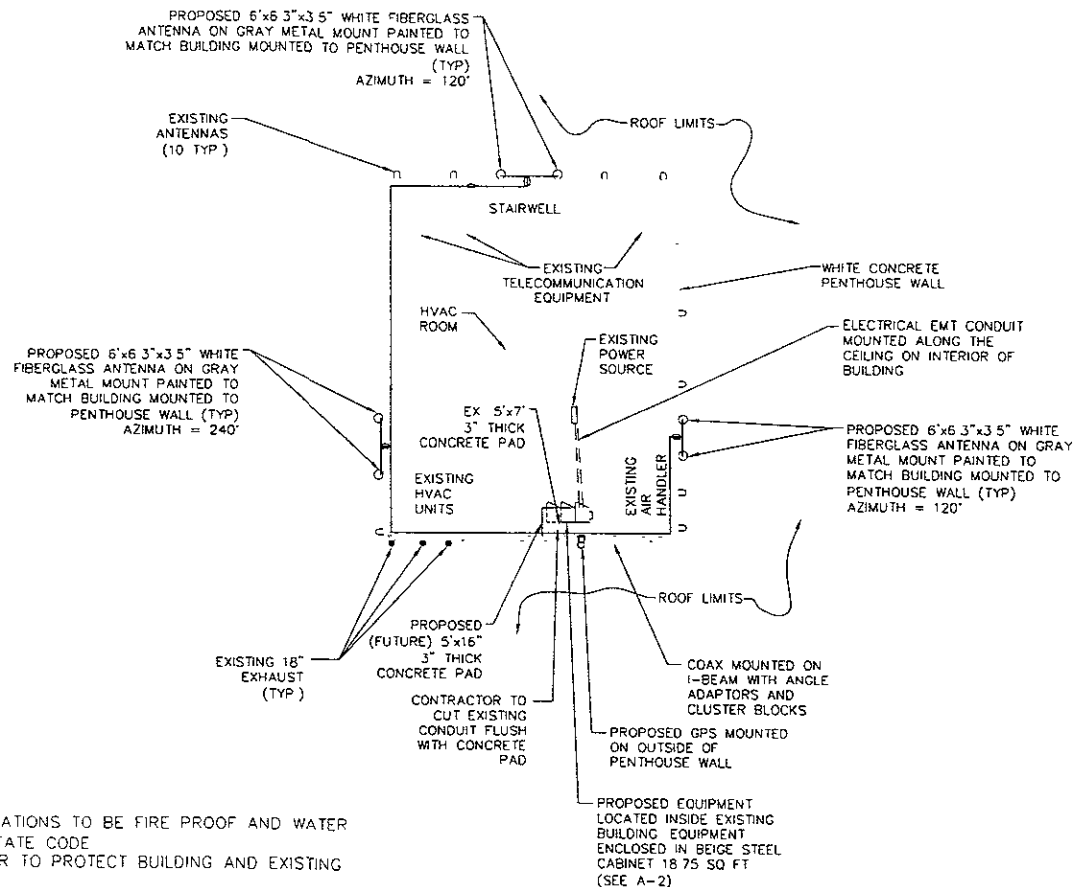

NOTE

- 1 ALL PENETRATIONS TO BE FIRE PROOF AND WATER PROOF PER CITY/STATE CODE
- 2 CONTRACTOR TO PROTECT BUILDING AND EXISTING EQUIPMENT
- 3 4" WALL PENETRATION WITH 4" O.D. SCHEDULE 40 SLEEVE, AND BOOT ASSEMBLY
- 4 ALL ANTENNAS, MOUNTS, COAX AND RELATED EQUIPMENT TO BE PAINTED TO MATCH BUILDING EXTERIOR

SCALE 1" = 20'

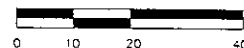


TRUE NORTH

N

Landmark
ENGINEERING GROUP
P.O. BOX 10000, SUITE 1000, EAST WYOMING, WY 82001
CIVIL ENGINEERING AND LAND SURVEYING
DESIGN FIRM REGISTRATION NUMBER 134-0003-1

I HEREBY CERTIFY THAT THIS ENGINEERING DOCUMENT WAS PREPARED BY ME OR UNDER MY DIRECT SUPERVISION AND THAT I AM A DULY LICENSED PROFESSIONAL ENGINEER UNDER THE LAWS OF THE STATE OF SOUTH DAKOTA.

MICHAEL R. SHAMSI
DATE: 10/10/10
LICENSE RENEWAL DATE: 03 MARCH 31, 2010

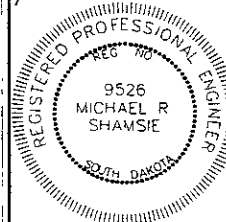

PROJECT MANAGER



APPLICANT/OWNER

SWS LLC
120 EAST 1st STREET
PO BOX 48
KIMBALL SD 57355

DRAWN BY: CHK BY: APPV BY:

KJM BCH MRS

SITE NAME

VALLEY VIEW
APARTMENTS

WIRELESS SITE NUMBER

SD0252

SUBMITTALS

REV	DATE	DESCRIPTION

DRAWING TITLE

SITE PLAN

DRAWING NUMBER

A-1

JOB NUMBER

01-08-689