


VICINITY MAP

PROPOSED SITE

RECEIVED

JUL 10 2009

Rapid City Growth Management Department

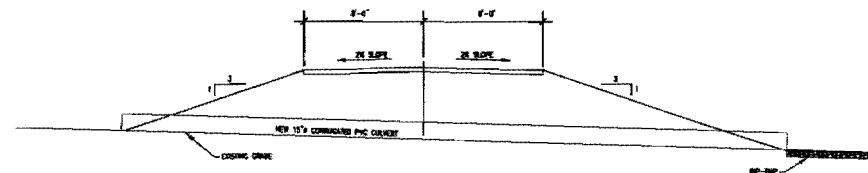

TYPICAL ROAD CROSS-SECTION

HERMANSON PROPERTY
E12250 HWY 14, WESTBERRY TRAILS, A,
GOVT LOT 1 AND GOVT LOT 2 OF SECTION 16, T14N, R14W
AND
TRACT A OF WESTBERRY TRAILS
RAPID CITY, PENNINGTON COUNTY, SOUTH DAKOTA

11-6-19 REVIEW
PROPOSED UTILITY LINE
AND 16'-0" WIDE ROAD


PROJECT NO. 09-000 DRAWING NO. **C1.1**

DATE: 7/10/09
SCALE: AS SHOWN
If this drawing is not 24" x 36" it is a reduced print.

RECEIVED


JUL 10 2009

Rapid City Growth
Management Department

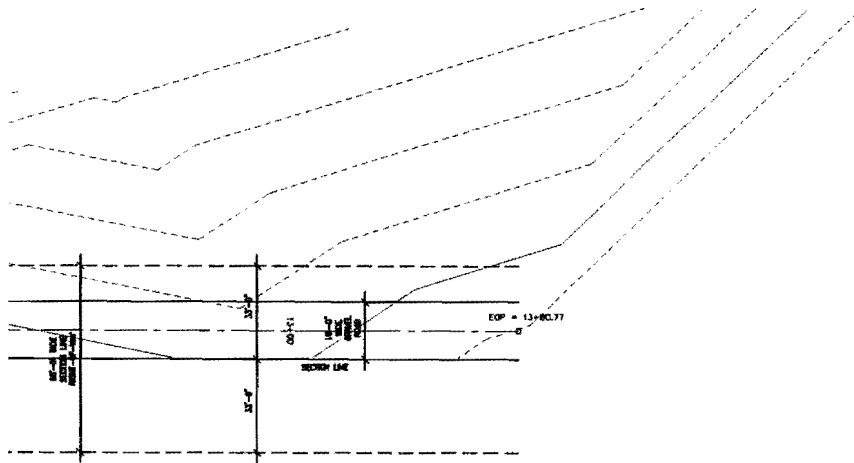

SCALES:
1" = 20' HOR
1" = 5' VERT


HE HERMANSON EGGE ENGINEERING, INC.		Civil Consulting Engineers 2000 University Avenue, Suite 200 Rapid City, SD 57701-3800	
HERMANSON PROPERTY ROAD PLAN AND PROFILE SHEET STA 12+00 TO EOP			
Designed by: []	Date: 7-10-09	Scale: AS SHOWN	Location: []
Checked by: []	Date: 7-10-09	Revisions: []	State of SD Registration: []
Drawn by: []	Date: 7-10-09		Professional Seal: []
Checked by: []	Date: 7-10-09		APP. NO. 09-000

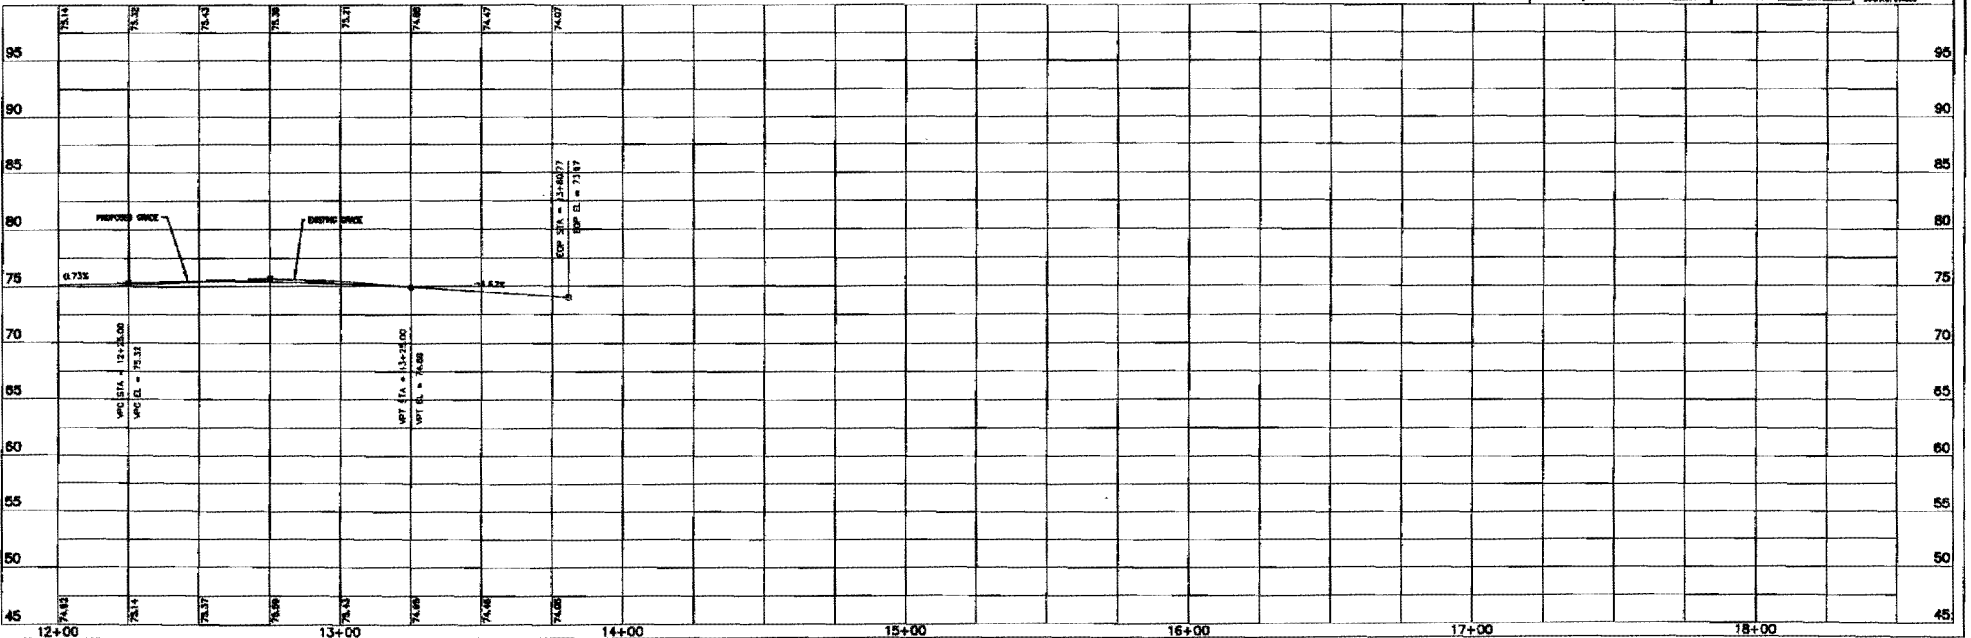

RECEIVED

JUL 10 2009

Rapid City Growth
Management Department

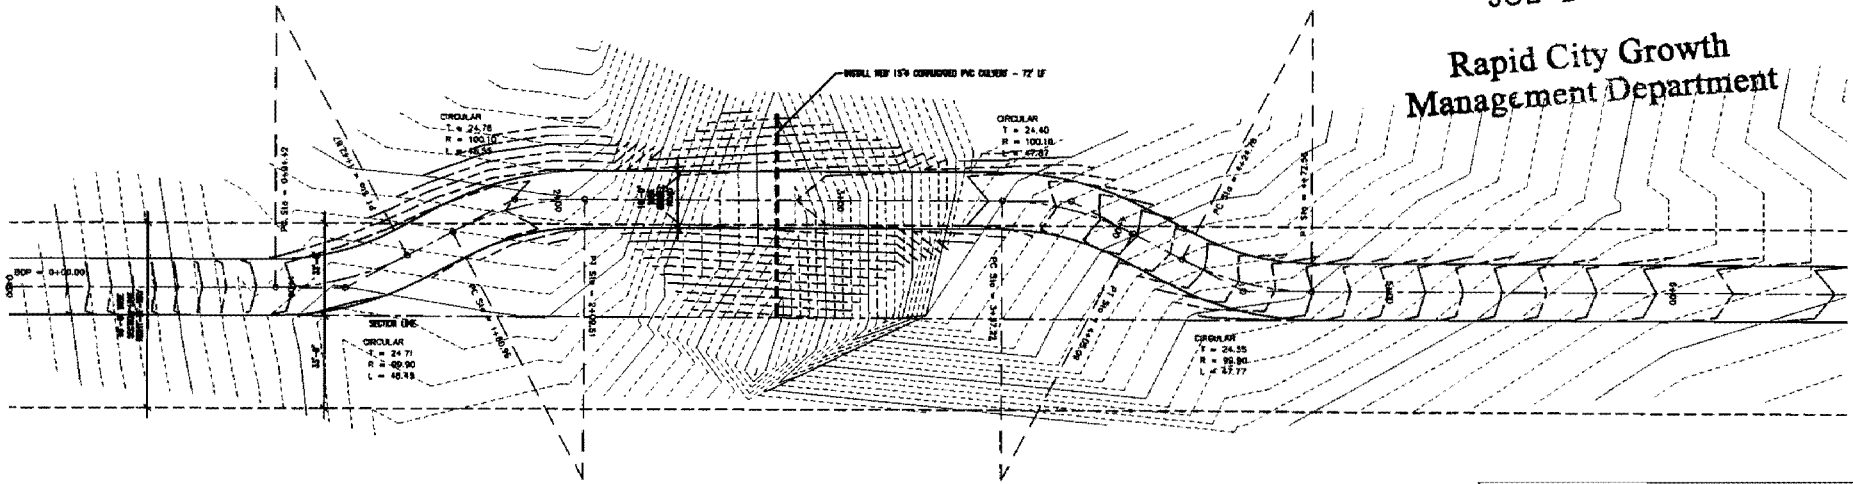


SCALES:
1" = 30' HOR
1" = 5' VER

HERMANSON EGGE ENGINEERING, INC.

HERMANSON PROPERTY ROAD
PLAN AND PROFILE SHEET
STA 0+00 TO 8+00


Client:	City of Rapid City	Location:	Hermandson Property Road
Project:	Hermandson Property Road	Scale:	1" = 30' HOR, 1" = 5' VER
Drawn by:	J. M. ...	Checked by:	J. M. ...
Project No.:	208 101 60-001		

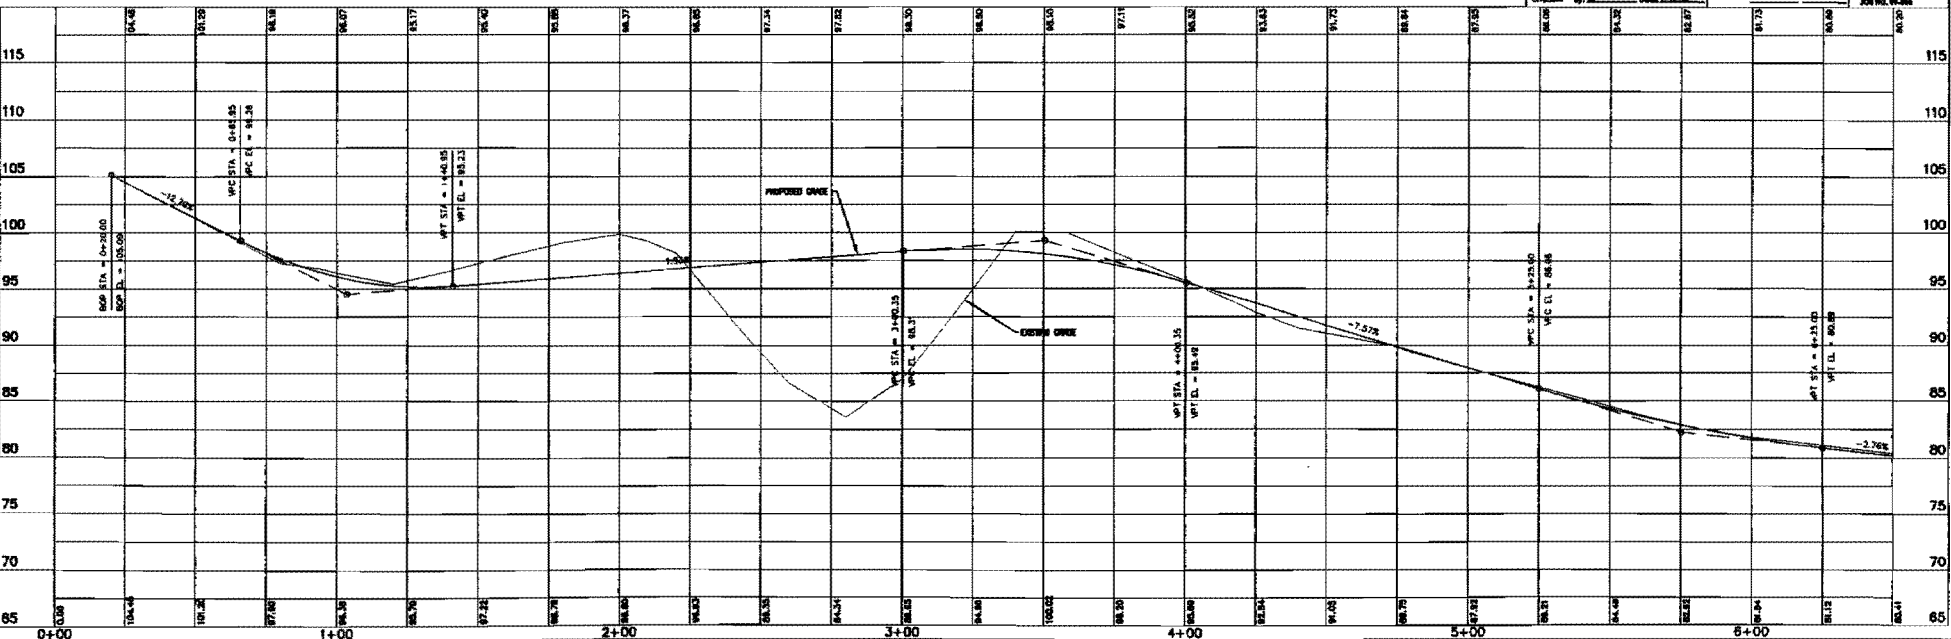

RECEIVED

JUL 10 2009

Rapid City Growth
Management Department

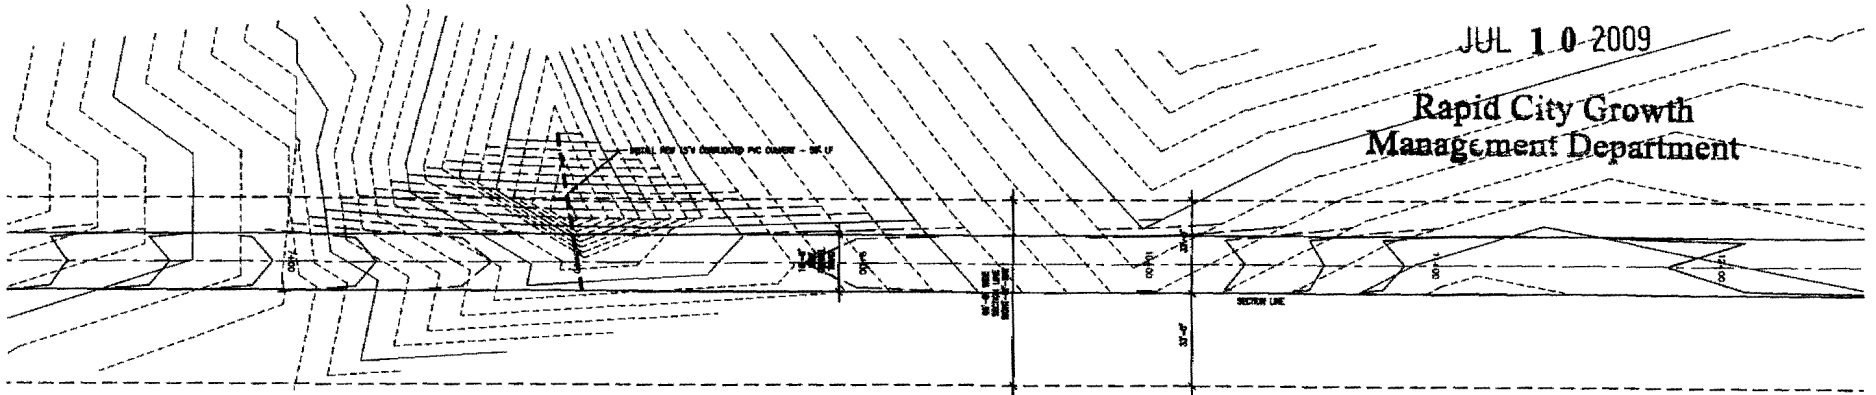

SCALES:
1" = 20' HOR
1" = 5' VER

HERMANSON EGGE ENGINEERING, INC.

HERMANSON PROPERTY ROAD
PLAN AND PROFILE SHEET
STA 6+00 TO 12+50

Checked by	Date	Drawn by	Scale	Project No.

200 005 00 000

