


REST - 22 @ 11/1000  
 LIQUOR - 5 @ 5/1000  
 CURVES - 14 @ 7/1000  
 ED JONES - 5 @ 5/1000  
 VET - 5 @ 5/1000  
 CULLIGAN - 5 @ 5/1000  
 PHOTO - 5 @ 5/1000

61

1 FLOOR PLAN  
 SCALE 1/8"=1'-0"

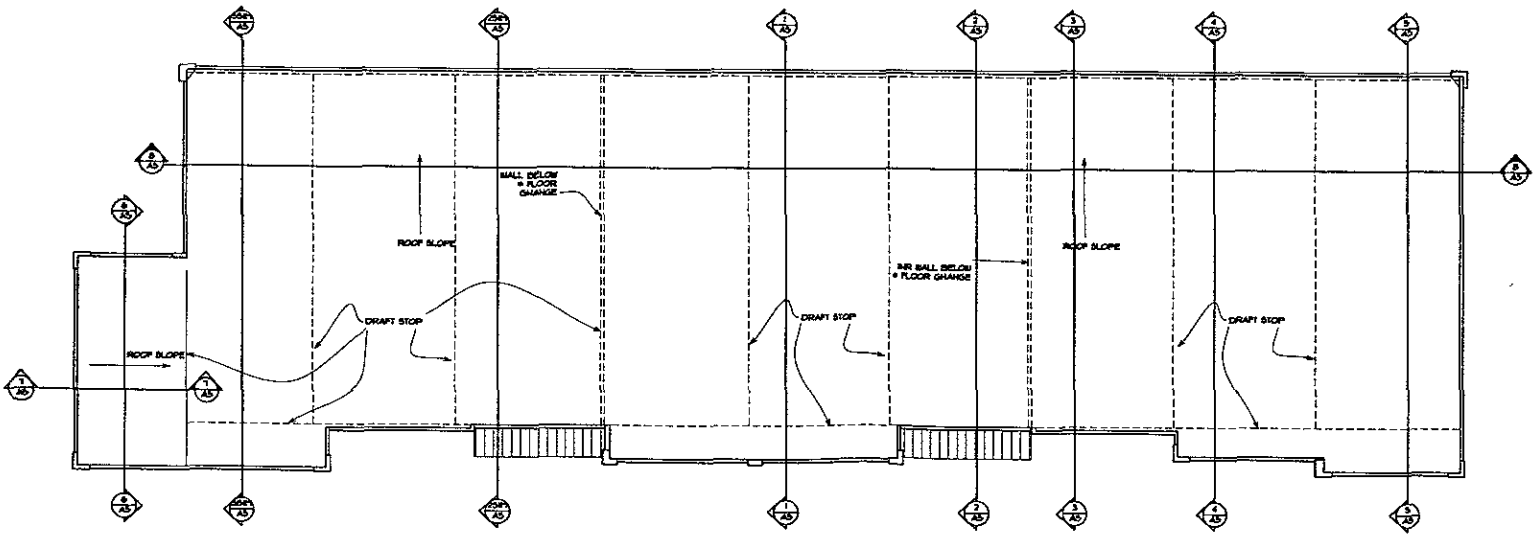

2 ROOF PLAN  
 SCALE 1/8"=1'-0"

1423 WENONA LAKE ROAD  
 RAPID CITY, SOUTH DAKOTA 57702-3423  
 605-346-0366  
 LUND-ORF ASSOCIATES LTD.  
 ARCHITECTURE • INTERIOR • PLANNING

AUTUMN HILLS PLAZA  
 RAPID CITY, SD  
 SHEET NO. 704  
 DATE 4/10/04  
 DRAWN BY CD  
 CHECKED BY CD