


EAST ELEVATION - MAIN ENTRY

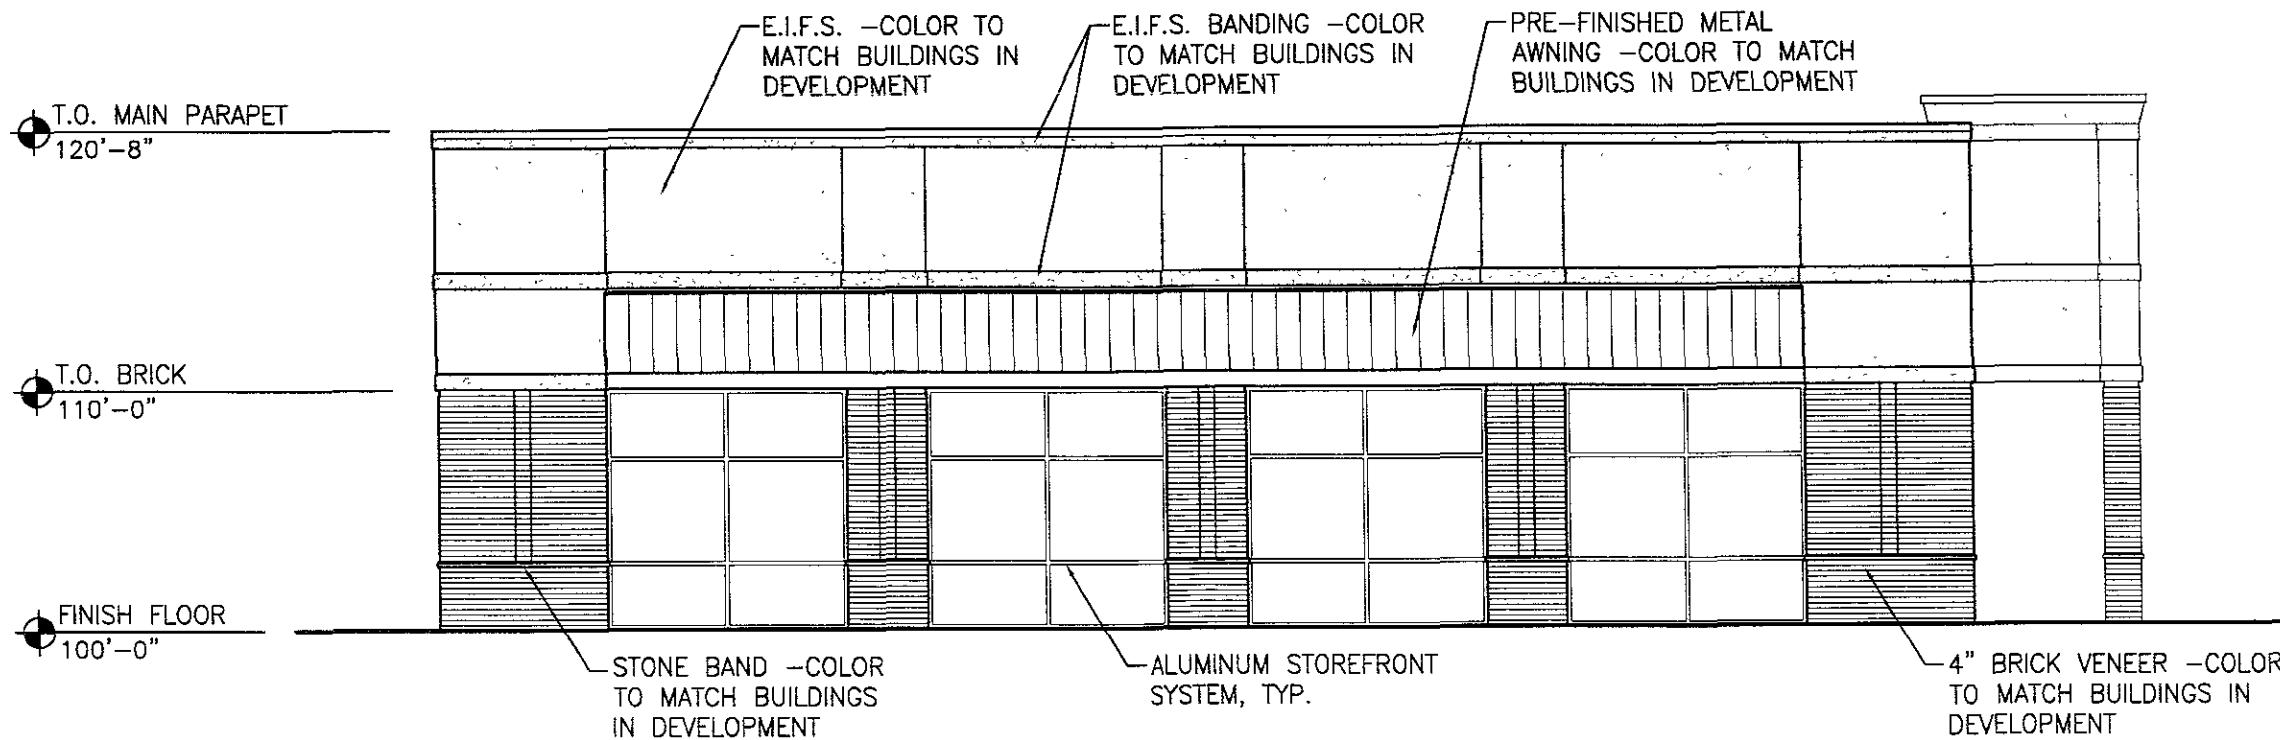

SOUTH ELEVATION


PAULY'S SUB COMPANY

SCALE: 1/8" = 1'-0"



UPPER DECK
 ARCHITECTS, INC.

ISSUED 08-28-09


1301 W. OMAHA ST. - SUITE 212
 RAPID CITY, SD 57701
 PH: 605 721-0237
 FAX: 605 721-0240

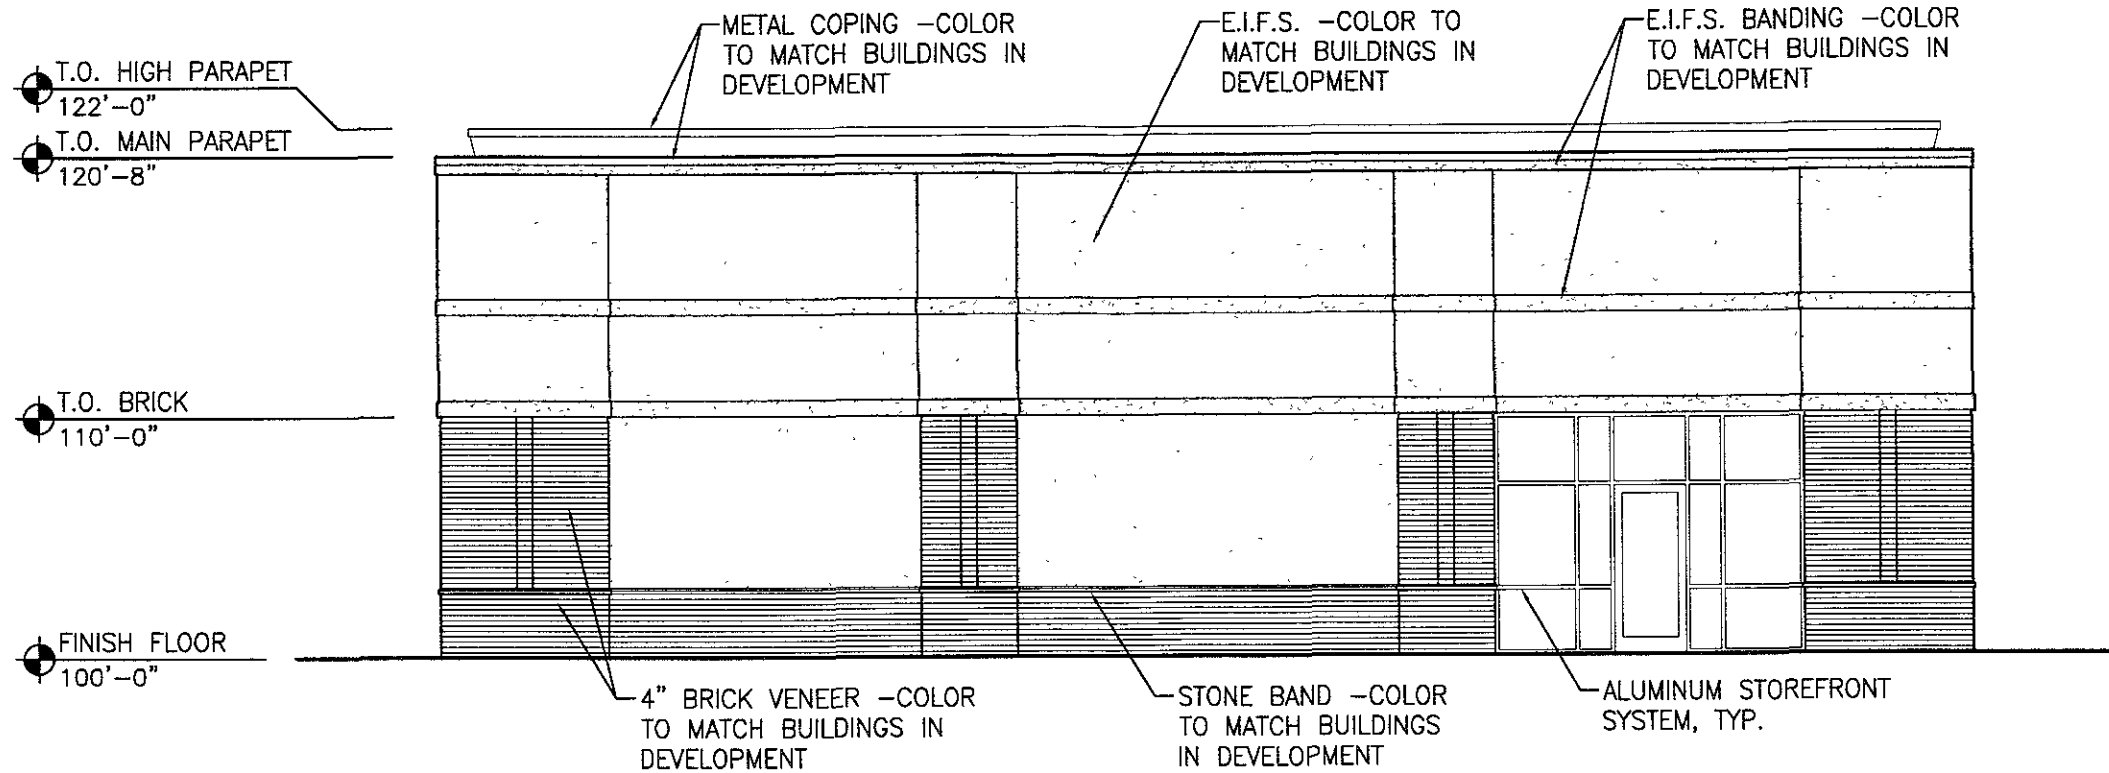

WEST ELEVATION

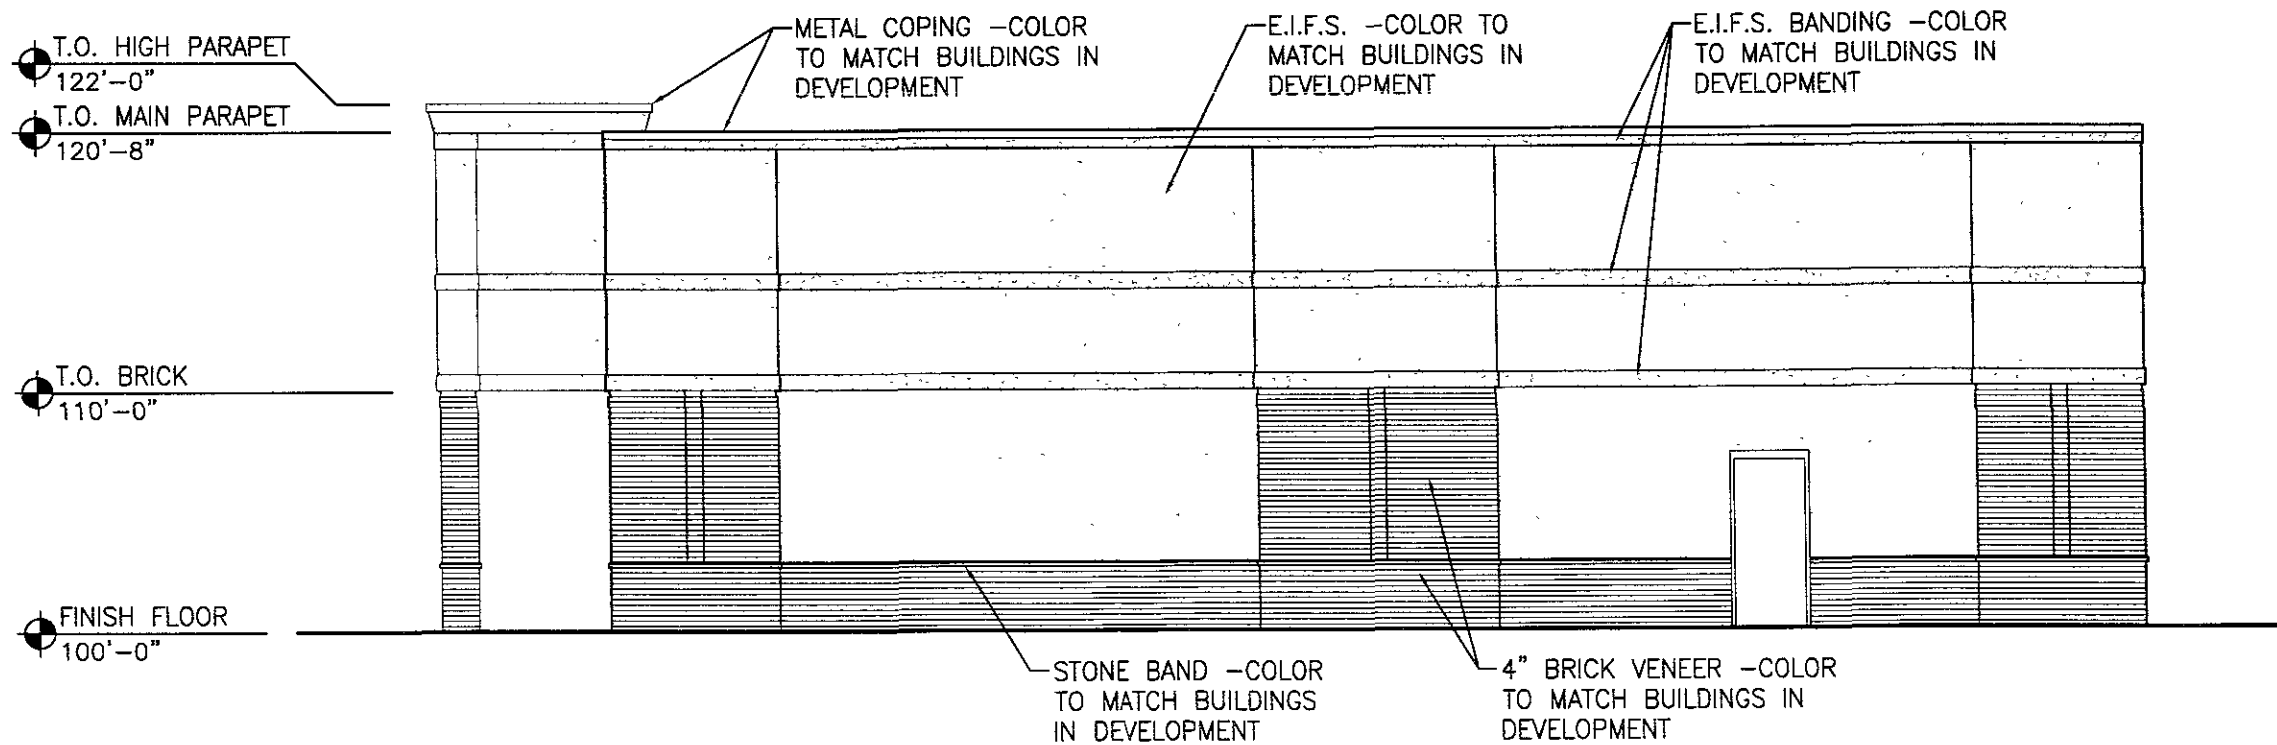

NORTH ELEVATION

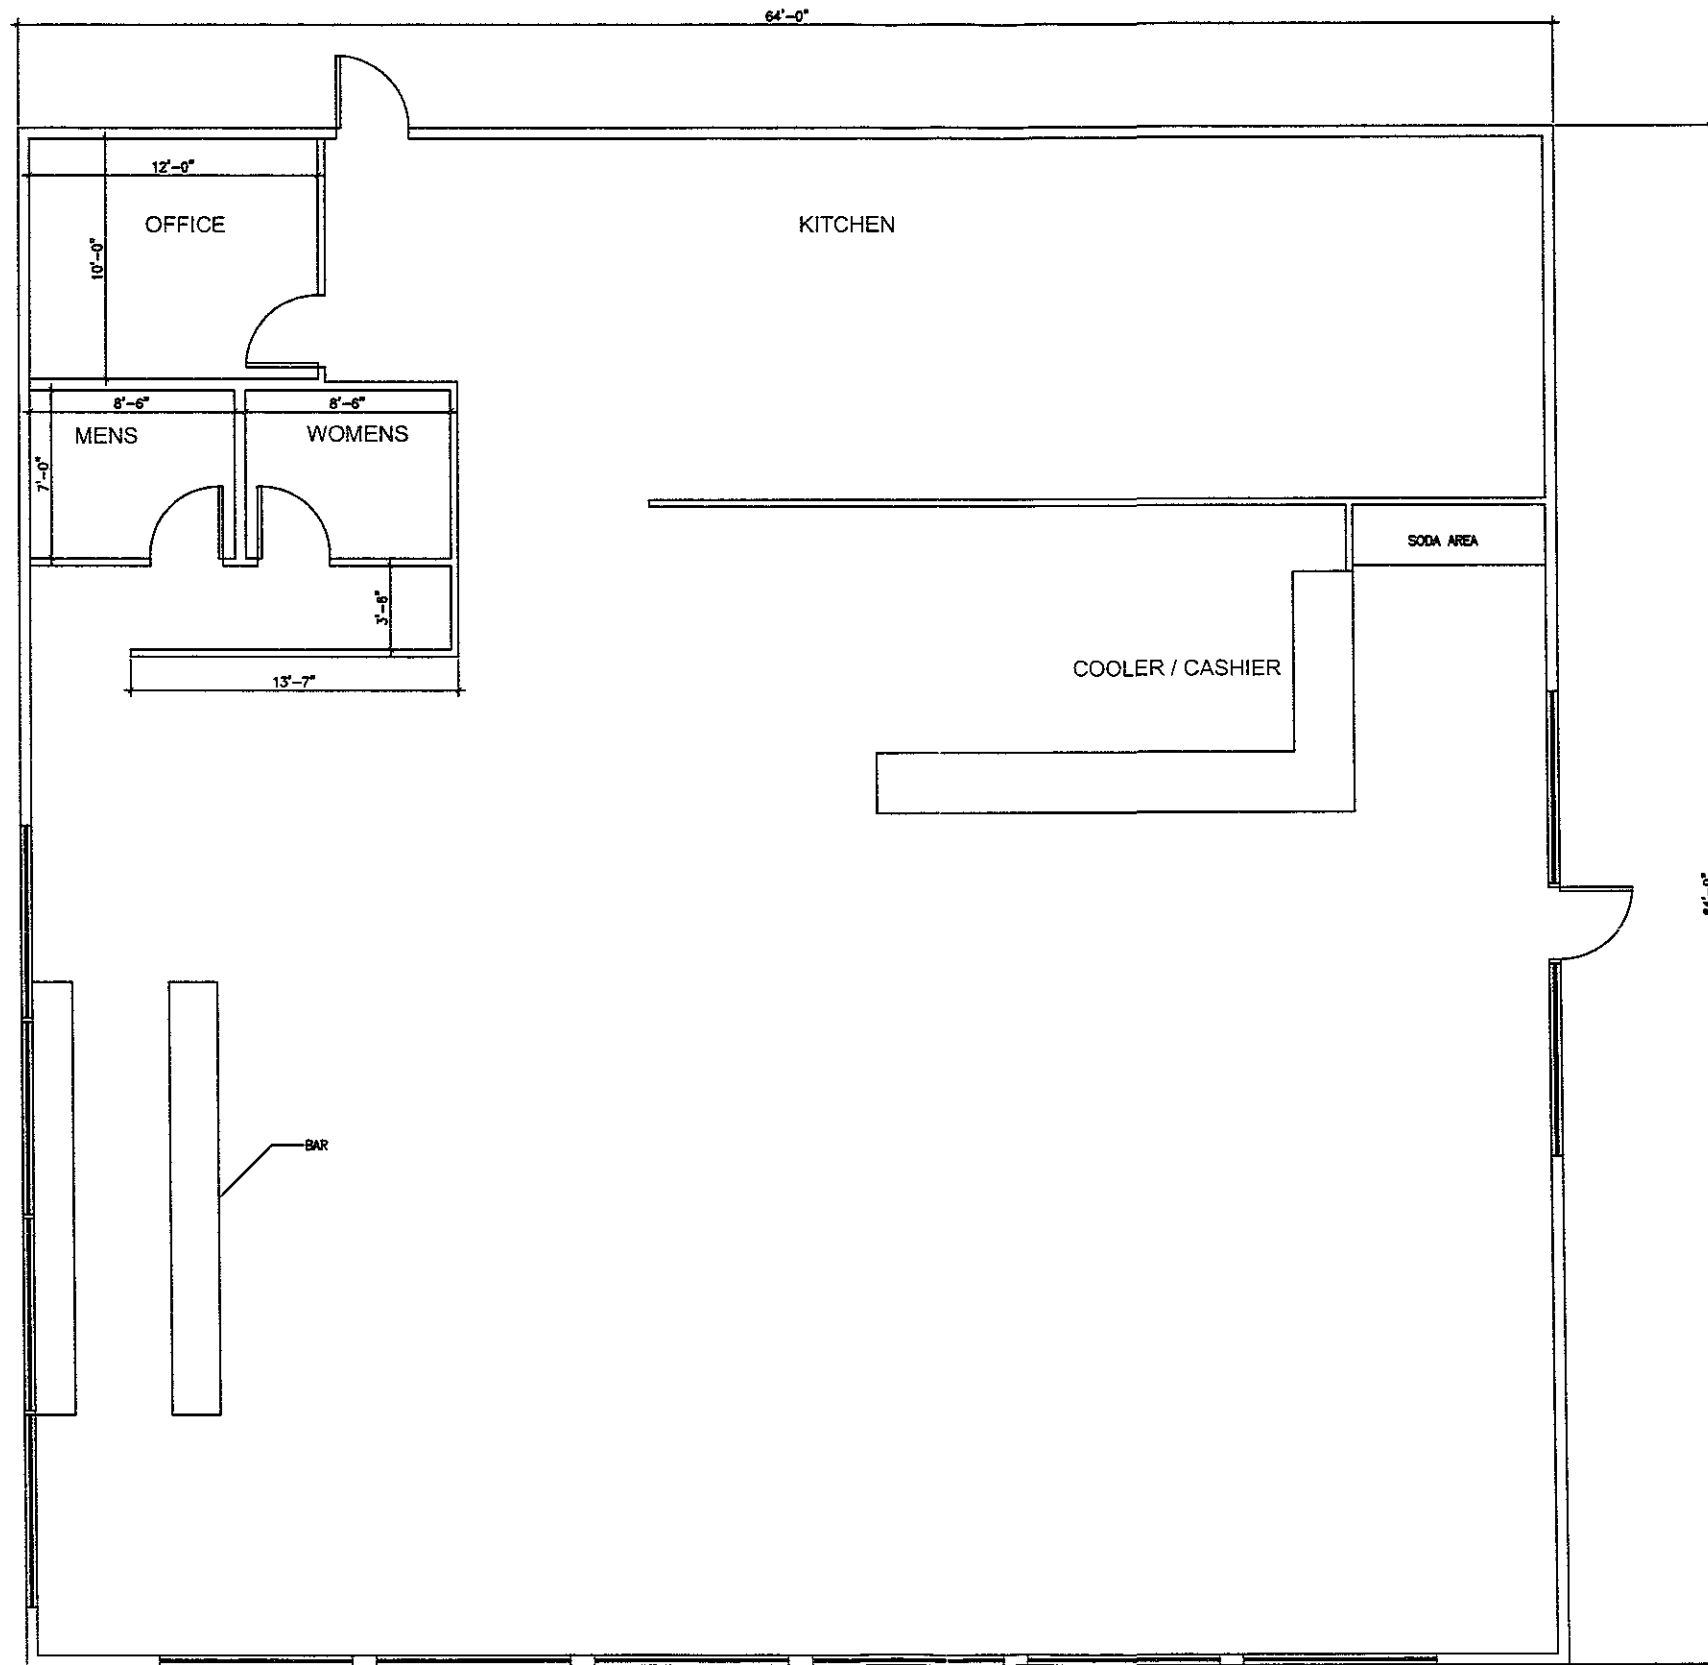

General Notes

No.	Revision	Date

Firm Name and Address

\\Michael\J\Scull\J_Scull\Projects\09PD048\09PD048.dwg

J. SCULL CONSTRUCTION
 803 INDUSTRIAL AVE.
 BOX 7636
 RAPID CITY, SD 57709-7636

Project Name and Address

-
-
-

Project

-

Date

7/13/09

Scale

1/8" = 1'-0"

Sheet Name

FLOOR PLAN

Sheet

A1