

RECEIVED

10PL011

MAR 15 2010

Rapid City Growth Management Department

LOT 2-26 OF 266 DIV. OF LOT 13 BLK. 20 BLVD ADDN


LOT C OF REPLAT OF LOT 13 BOULEVARD ADDN

SCALE 1"

FOREST HILLS DRIVE

LOT 8 NEW FOREST HILLS

LOT 9 NEW FOREST HILLS

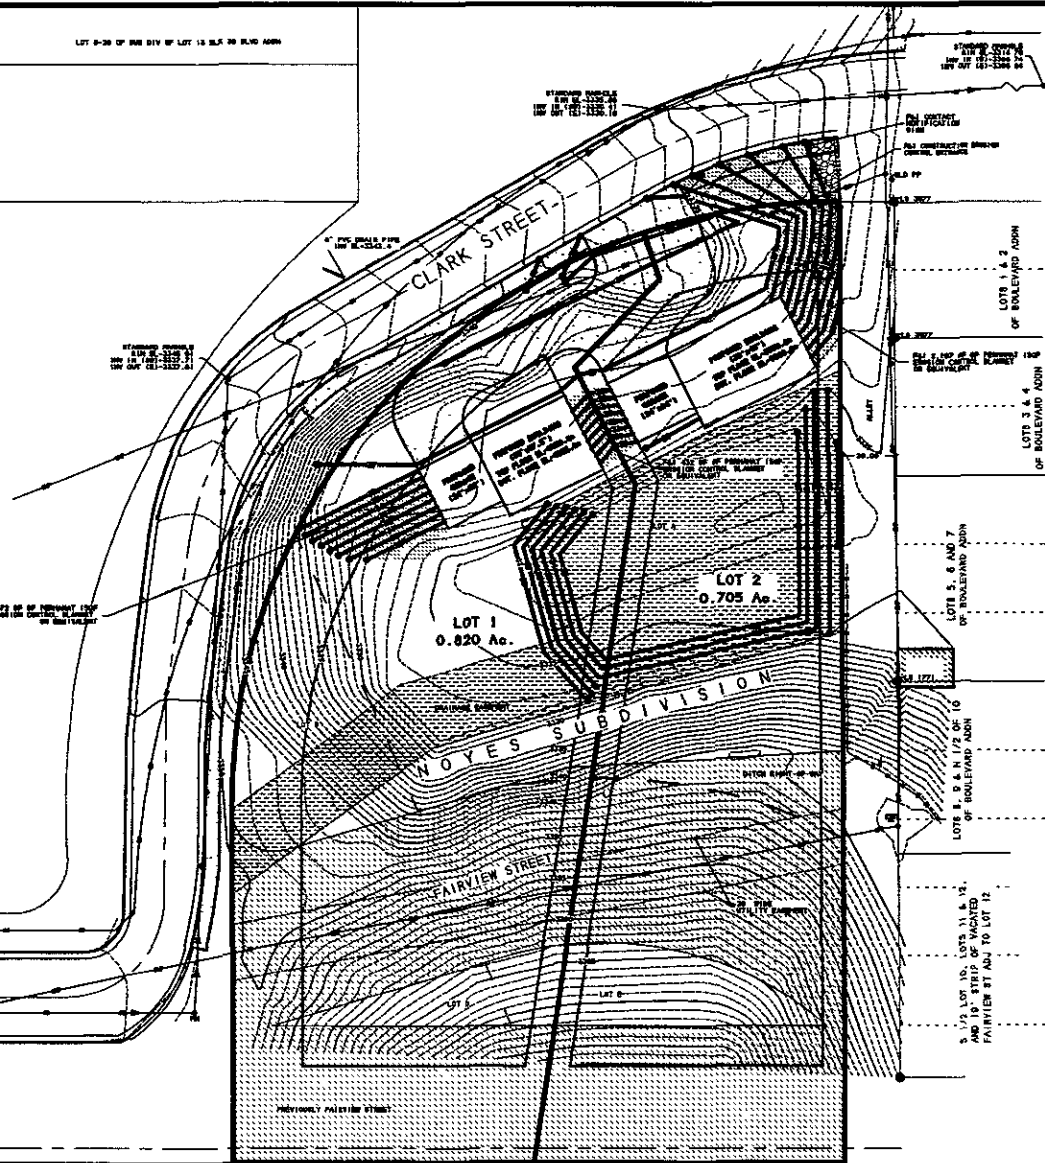

SCALE: 1" = 20'
PERMANENT 1/2" = 200'
1" CONTOUR INTERVAL

BRITTON ENGINEERING & LAND SURVEYING, INC
8035 BLACK HAWK ROAD, SUITE 5, PO BOX 649
BLACK HAWK, SD 57718
PH. (605) 716-7988

LOTS A, B, D, E OF BLOCK 31
BOULEVARD ADDITION
SEC 2, T1N, R7E, BHM, RAPID CITY
PENNINGTON COUNTY, SOUTH DAKOTA

GRADING AND EROSION CONTROL PLAN
2008 NOTES
RAPID CITY, SOUTH DAKOTA



Project No.	10PL011
Drawn By	...
Checked By	...
Approved By	...
Date	...

4
6