



JUN 28 2010

Rapid City Growth Management Dept.

NOTE: PLATFORM, (EXISTING AND PROPOSED EXTENSION) BY ADVANCED SUPPORT PRODUCTS, 1-800-941-5737.

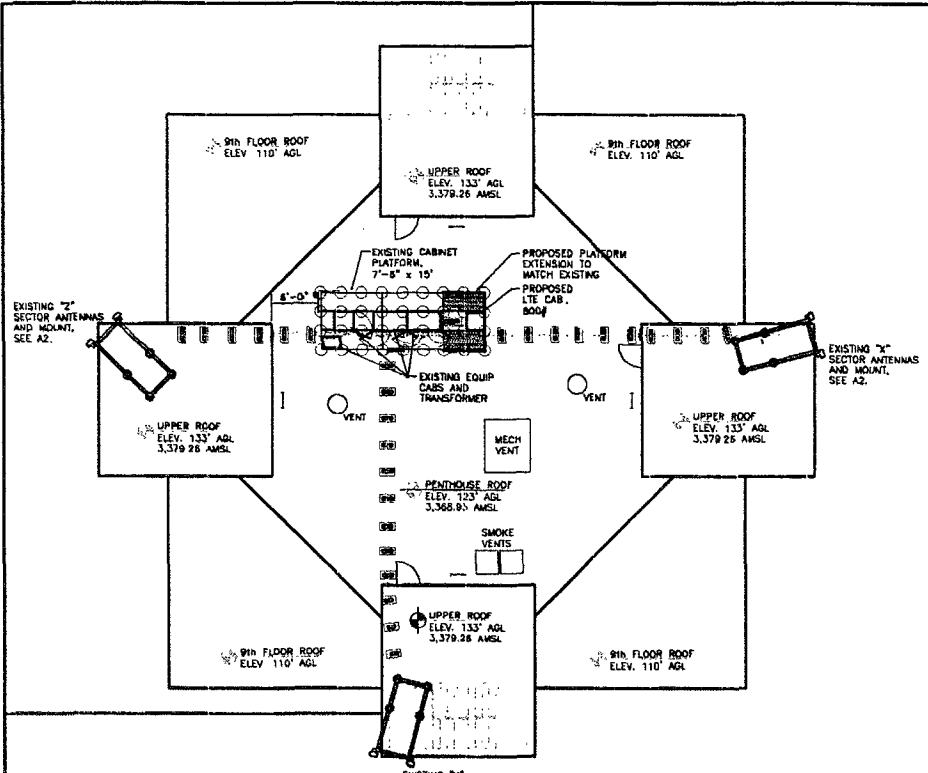


3 EXISTING ROOF PLAN  
SCALE: 1" = 20'-0"

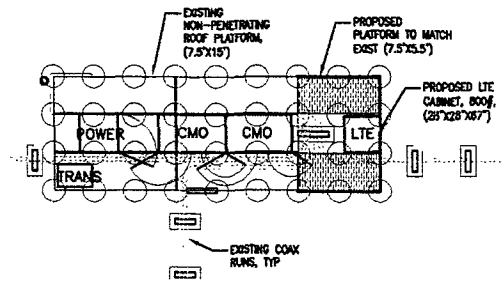


4 PLATFORM PLAN  
SCALE 1/8" = 1'-0"

NOTE: ANTENNAS SHALL BE PAINTED COLOR SIMILAR TO EXISTING BUILDING WALLS (BUFF, TAN, BEIGE). CONTRACTOR SHALL FIELD-SAMPLE WALL COLOR FOR PROPER COLOR MIX.

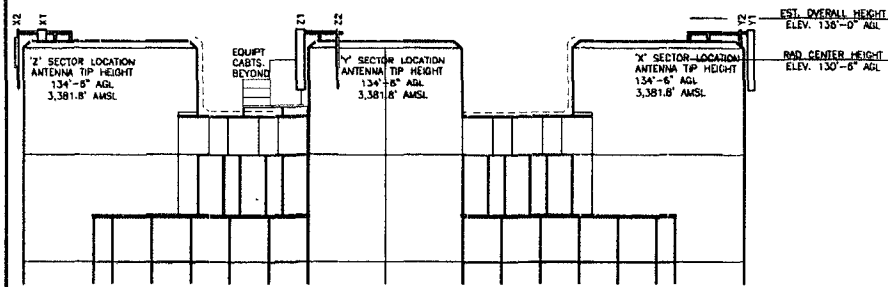

2 EXISTING BUILDING ELEVATION (SOUTH SIDE)  
SCALE: 1/16" = 1'-0"

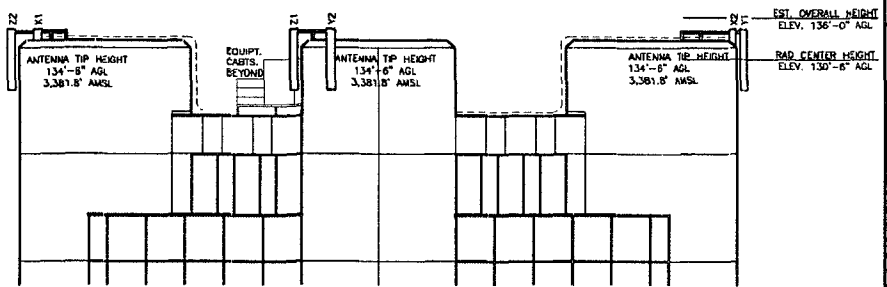

1 PROPOSED BUILDING ELEVATION (SOUTH SIDE)  
SCALE: 1/16" = 1'-0"

I hereby certify that the portion of the technical submission described below was prepared by me or under my direct supervision and I am responsible therefor. I am a duly registered Architect under the laws of the State of SOUTH DAKOTA  
ROBERT J. DAVIS, Reg. No. 7198

Signed \_\_\_\_\_  
Date \_\_\_\_\_

**DESIGN**

ROBERT J. DAVIS, AIA  
ARCHITECT  
9973 VALLEY VIEW RD.  
EUREKA PRAIRIE, MN 55544  
19621 903-5299 FAX 903-4282

**VERIZON WIRELESS**  
12801 BUSH LAKE ROAD  
BLOOMINGTON, MN 55438  
(612) 948-4747

PROJECT  
2010432224

RCYC  
DT RAPID CITY  
LTE

909 ST. JOSEPH STREET  
RAPID CITY, SD 57701

SHEET CONTENTS:  
TOWER ELEVATIONS

DRAWN BY: TRB  
DATE: 3-31-10  
CHECKED BY: TAB  
REV. A 4-16-10  
REV. 0 5-7-10