



1 EXTERIOR ELEVATION EAST
SCALE 1/8" = 1'-0"

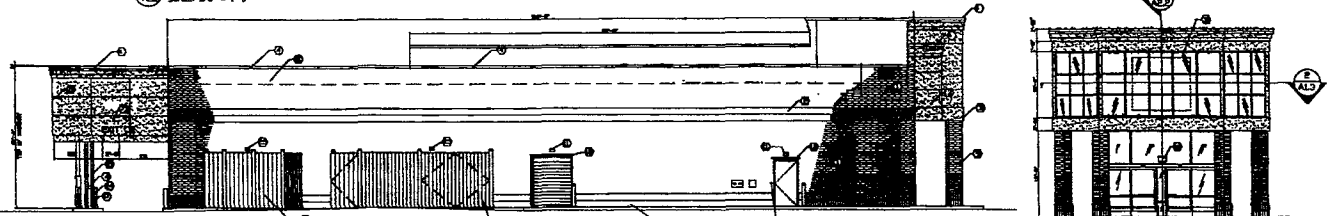


2 EXTERIOR ELEVATION NORTH
SCALE 1/8" = 1'-0"

3 FRONT TOWER ELEVATION
SCALE 1/8" = 1'-0"

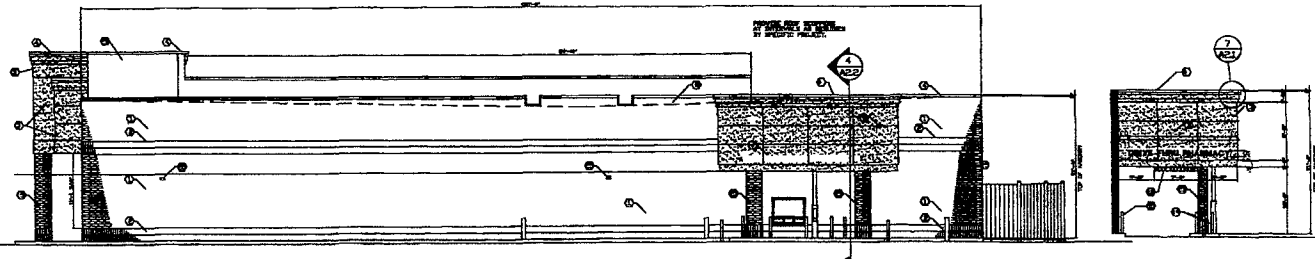

3 EXTERIOR ELEVATION WEST
SCALE 1/8" = 1'-0"

4 DRIVE - THRU CANOPY ELEV. #2A
SCALE 1/8" = 1'-0"

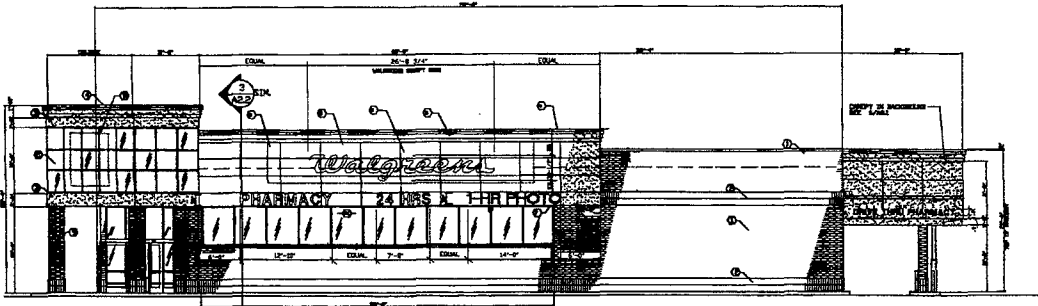


4 EXTERIOR ELEVATION SOUTH
SCALE 1/8" = 1'-0"

14-11-10
REVISION 10/10/10 AS.1
R.A.S. 10A. ADDITIONAL
SIGNAGE REVISIONS.

10/10/10
10/10/10

EXTERIOR ELEVATIONS KEYED NOTES

- DESCRIPTION
- 1 FACE BRICK: CHANDLER GRAY W/REDUIT UTILITY AS MANUFACTURED BY CAROLINA CERAMICS.
 - 2 SPEC TWO NOTCH BOARD: CAROLINA, SOUTH CAROLINA 59223 TEL. 803-788-1916 DR. GLEN-DEBY HANLEY #WV5678 HORTAR COLOR: NATURAL, NO PIGMENT.
 - 3 FACE BRICK: SOLDIER COURSE.
 - 4 EXTERIOR INSULATION AND FINISH SYSTEM LEFT: COLORADO RVT 7534P.
 - 5 PREFINISHED SHEET METAL COPING.
 - 6 FIELD OF 1/2" EXTERIOR GRADE PLYWOOD SHEATHING SIGN SUPPORTS.
 - 7 WALGREENS SCRIPT SIGN. SEE DETAILS ON SHEET ASS2.
 - 8 INDIVIDUAL LETTER SIGN. SEE DETAILS ON SHEET ASS2.
 - 9 ROOF LINE.
 - 10 BRICK COLUMN.
 - 11 CANOPY OVERFLOW SUPPORTS.
 - 12 WALL-MOUNTED LIGHT. SEE ELECTRICAL DRAWINGS. CONCRETE LIGHTING.
 - 13 RAIN SHIELD.
 - 14 TRASH COMPACTOR AND ENCLOSURE. SEE DETAILS ON SHEET ASS2.
 - 15 PIPE SILLARS. SEE DETAIL.
 - 16 FLEXIBLE DELIMITATION POST.
 - 17 ATM WINDOW SIGN. SEE SHEET ASS2.
 - 18 1/2" THICK BENT STEEL PLATE C/O PROTECT DOWNSPOUTS SELECTED TO MASONRY.
 - 19 "CLEARANCE" SIGN. SEE DETAIL ON SHEET ASS2.
 - 20 WALGREEN NEON GRAPHIC BEYOND SEE DETAIL ON ASS2.
 - 21 GLAZING SYSTEM: TEMPERED GLASS AS REQUIRED.
 - 22 GLAZING ON RUBBER WINDOWS TO BE TINTED - LOW E.
 - 23 N/A.
 - 24 1/2" x 3/4" V-JOINT, "DOLBY" BRICK.
 - 25 1"-6" DIA. CONCRETE PAINTED TO MATCH E.L.F.S.
 - 26 WAL PAK LIGHTING.
 - 27 SIGNAGE TO BE MOUNTED TO BE IDENTIFIED. WAL PAK LIGHTING TO BE IDENTIFIED.
 - 28 PAY TELEPHONES.
 - 29 PROVIDE APPROVED ADDRESS NUMBER ONLY 7" HIGH (VERIFY LOCATION WITH BUILDING DEPARTMENT).

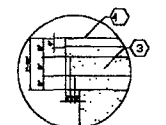

7 CORNER DETAIL
SCALE 1/8" = 1'-0"

SIGN CODE SUMMARY

PERMIT OFFICIAL: NAME: JEAN S.
SUMMARY: PHONE: (605) 294-4157

WALL SIGNS:

THE TOTAL AREA OF WALL SIGNS FOR ALL BUILDINGS EXISTING ON THE PREMISE MAY BE TWO SQUARE FEET IN SIZE FOR EVERY LINEAL FOOT OF LOT FRONTAGE ON A PUBLIC STREET. SIGNS MAY BE DISPLAYED ON ANY SIDE OF THE BUILDING OR STRUCTURE AND SHALL NOT PROJECT ABOVE OR BEYOND THE PLANE OF THE BUILDING WALL TO WHICH THE SIGN IS ATTACHED, AND SHALL NOT HAVE ANY POINT OF SUCH SIGN OR SIGN STRUCTURE LOCATED LOWER THAN ONE (1) FOOT FROM GROUND.

GROUND MOUNTED SIGNS:

THE TOTAL AREA OF ON-PREMISE GROUND SIGNS FOR ALL BUILDINGS EXISTING ON THE PREMISE MAY BE TWO SQUARE FEET IN SIZE FOR EVERY LINEAL FOOT OF LOT FRONTAGE ON A PUBLIC STREET.

THE SEPARATION BETWEEN ON-PREMISE GROUND SIGNS LOCATED ON THE SAME PREMISE SHALL BE A MINIMUM OF FOURTY FEET. GROUND SIGNS MAY HAVE A HEIGHT OF 2000 FEET FROM THE GROUND. SIGNAGE SHALL BE SET BACK FROM THE GROUND BY A MINIMUM OF TEN FEET. SIGNAGE SHALL NOT BE SET BACK A MINIMUM DISTANCE OF TEN FEET FROM THE PROPERTY LINE.

ON-PREMISE GROUND SIGNS SHALL NOT BE LOCATED WITHIN ANY EXISTING SIGN TERRITORY AS SET FORTH BY THIS CITY MUNICIPAL CODE.

Walgreens
FACILITIES PLANNING, DESIGN, & ENGINEERING
106 WILMOT ROAD
DEERFIELD IL 60015-4616

RECEIVED

JUL - 9 2010

Rapid City Growth
Management

STORE NUMBER 05843

PROJECT NAME
WALGREENS STORE
540 MOUNTAIN VIEW ROAD
RAPID CITY, SD

DRAWING TITLE
EXTERIOR ELEVATION - BEER AND WINE

CADD PLOT: SCALE: 1/8" = 1'-0" DRAWING NO:
36545/15/10/AM/02

VOID PLOT: DRAWN BY:
SCALE: 1/8" = 1'-0" 0. HESTER

SUPERSEDES PLAN DATED: DATE: 09/24/10

REVIEWED BY: A2.1

OF DWGS