




MAIN FLOOR PLAN
SCALE: 1/4"=1'-0"

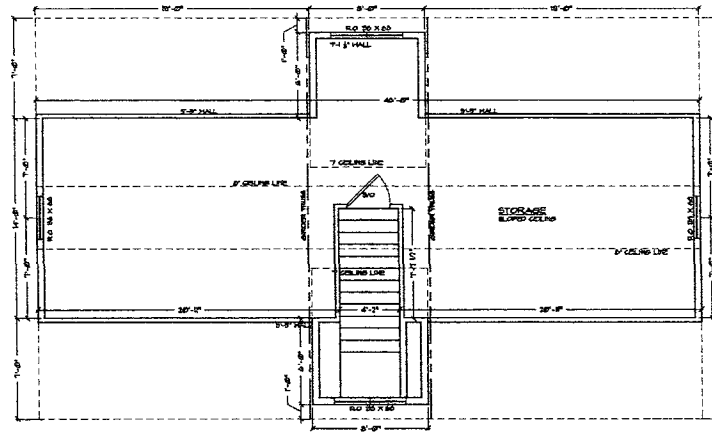

UPPER FLOOR PLAN
SCALE: 1/4"=1'-0"

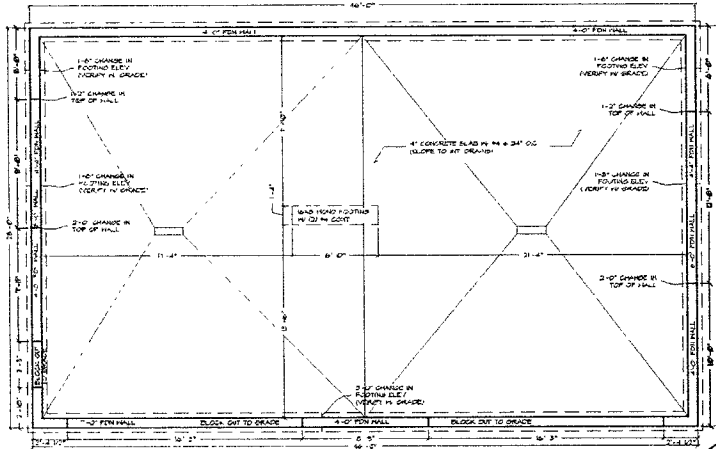

FOUNDATION PLAN
SCALE: 1/4"=1'-0"

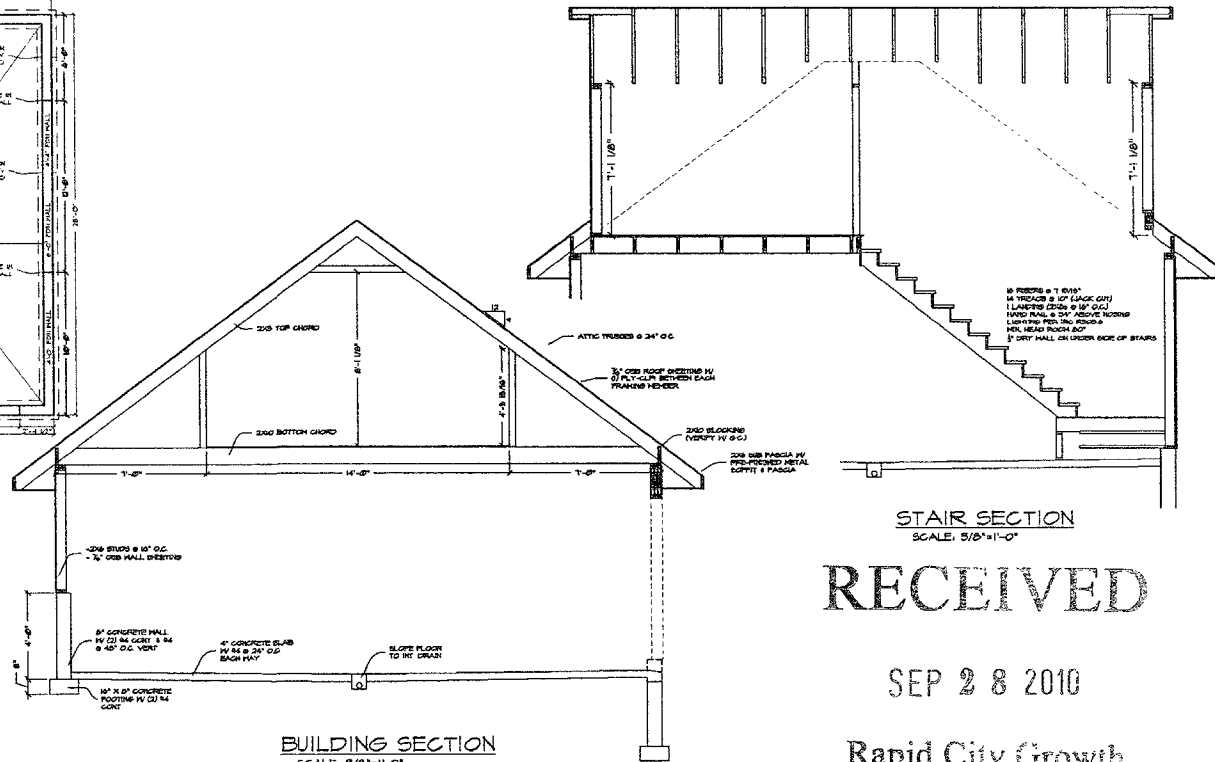

BUILDING SECTION
SCALE: 3/8"=1'-0"

STAIR SECTION
SCALE: 5/8"=1'-0"

RECEIVED

SEP 28 2010

Rapid City Growth
Management Department

WILD DESIGN
RAPID CITY, SD
1000 W. 10TH ST. SUITE 100
RAPID CITY, SD 57102
TEL: (605) 799-2942

STANDARD & SARGENT ARCHITECTS, P.C.
303 MORNINGVIEW DR. RAPID CITY, SD 57102
TEL: (605) 799-2942

PROJECT TITLE
DURST GARAGE
1000 W. 10TH ST. SUITE 100
RAPID CITY, SD 57102

PROJECT #
DATE
REVISIONS:

SHEET TITLE
FLOOR PLANS

SHEET
A1