

This document and the files and folders accompanying it, in the possession of professional entities, is the property of said professional entities and shall be used in whole or part by the files or any other person without the express authorization of said professional entities.

RAPID CITY PARKS & RECREATION DEPARTMENT MEADOWBROOK MAINTENANCE SHOP

City Project Number: PR10-1902 CIP Number: 50841



A-001

Sheet Number

10 004

Project Number

ALTERNATE BID ITEMS

(NUMERICAL ORDER IS NOT THE ORDER OF PREFERENCE OR SELECTION)

ALTERNATE #1: METAL LOCKERS

ALTERNATE #2: CERAMIC FLOORING


ALTERNATE #3: VCT FLOORING

ALTERNATE #4: BREAK/CONFERENCE ROOM

CABINETS, COUNTERTOPS

AND BACKSPASH

SEE SPECIFICATION MANUAL

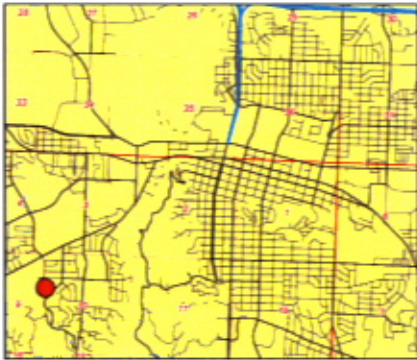


2 Rapid City Overview
SCALE 1" = 1/2"

Address:
2330
Arrowhead Drive



3 Neighborhood Overview
SCALE 1" = 1/2"

SHEET INDEX	
ID	Name
A-001	Cover Sheet
C-101	Removals & Grading
C-102	Erosion Control
C-103	Sanitary Sewer
C-104	Storm Sewer
A-105	Paving
A-106	Detail Drawings
A-101	Code Sheets
A-102	1st Floor Plan
A-103	Bldg - A
A-104	Bldg-A Reflected Ceiling Plan
A-105	Bldg-A Room Finish Plan
A-106	Mezzanine Floor Plan
A-107	Bldg - B
A-108	Bldg-B Room Finish Plan
A-109	Roof Plan
A-201	Building Elevations
A-202	Building Elevations
A-301	Building Sections
A-302	Building Sections
A-303	Building Sections
A-304	Wall Sections
A-305	Wall Sections
A-306	Wall Sections
A-307	Wall Sections
A-501	Plan Details
A-502	Details
A-601	Door & Window Schedules
A-601	Overview
S-101	Foundation Plan Building -A
S-102	Floor Framing Building -A
S-103	Roof Framing Building -A
S-104	Foundation & Framing Plan Bu.
M-101	Below Grade Plumbing Plan Bu.
M-102	Below Grade Plumbing Plan Bu.
M-103	Plumbing Plan Building -A
M-104	Plumbing Plan Building -B
M-105	HVAC Plan Building -A
M-106	HVAC Plan Building -B
M-107	Details
M-108	Schedules
E-101	Site Plan
E-102	Existing Shop Demo & New Plan
E-103	Lighting Plan Building -A
E-104	Power & Special Systems Buil.
S-105	Electrical Plan Building -B
E-106	Diagrams & Schedules

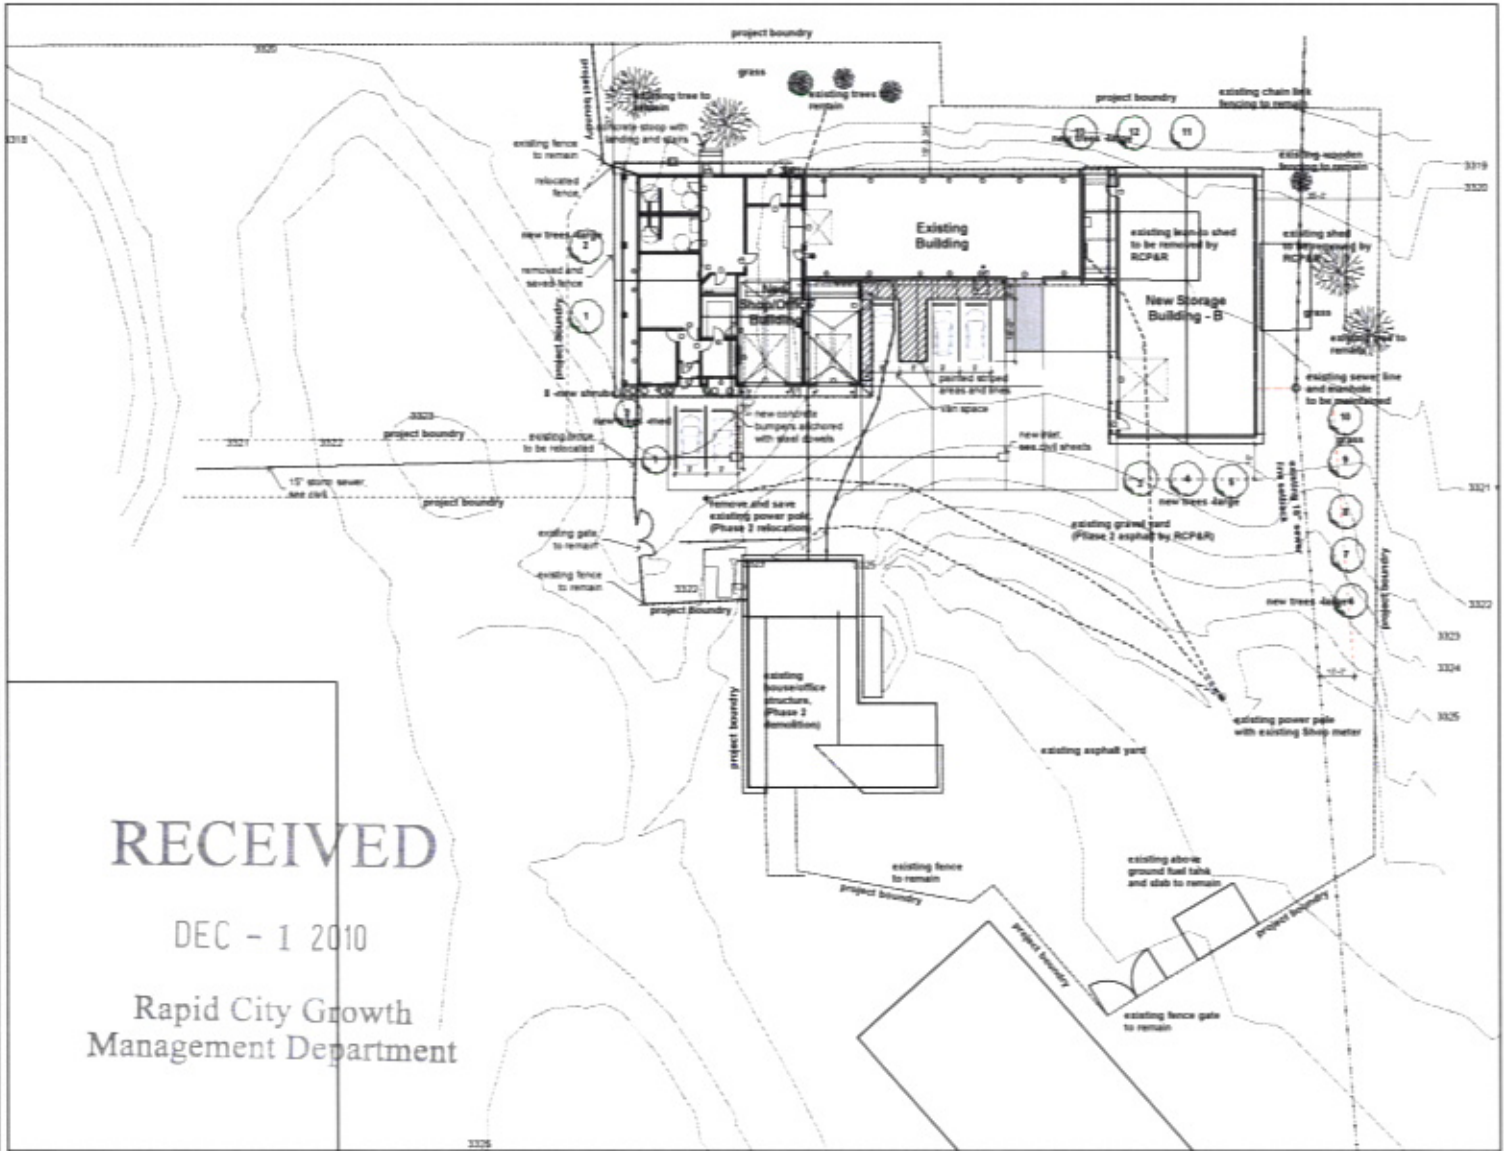

RECEIVED
DEC - 1 2010
Rapid City Growth
Management Department

1 Site Plan
SCALE 1" = 20'

RAPID CITY
PARKS & RECREATION DEPARTMENT
MEADOWBROOK
MAINTENANCE SHOP
City Project Number: PR10-1902 CIP Number: 50841
RAPID CITY, SOUTH DAKOTA 12/1/2010

Drawn By: TB
Checked By: TB

PRELIMINARY
NOT FOR
CONSTRUCTION

architectura
baffuto
architectechnology equals architects
Studio Location: 629 West Boulevard • In Rapid City's West Boulevard Historic District
Rapid City, South Dakota 57701 • baffuto@baffuto.com • Phone/Fax: 605.341.7501
Business & Mailing Location: 1025 Duffer Drive Rapid City, South Dakota 57702
Phone: 605.341.2845
John & Julie - in a firm that we will serve the Lord

