


**E1** NORTH ELEVATION  
SCALE 1/8" = 1'-0"

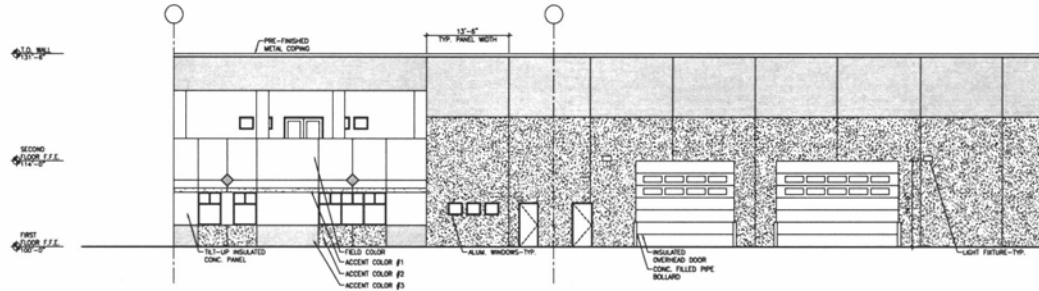

**B1** WEST ELEVATION  
SCALE 1/8" = 1'-0"

**GENERAL SHEET NOTES**

1. ALL COLORS TO BE EARTH-TONES, TYP.

**UPPER DECK ARCHITECTS, INC.**  
1301 W. CHAMPA BL. • SUITE 212  
RAPID CITY, SD 57701  
PH: 605.928.0237  
FAX: 605.928.0240

NO.	DESCRIPTION	DATE
1	PROJECT START	10/27/20


CONSULTANTS:

**EAGLE SALES**  
of the Black Hills, Inc.  
Rapid City, South Dakota


PROJECT NUMBER: 111873  
DRAWN BY: [initials]  
CHECK BY: [initials]  
SHEET TITLE:  
EXTERIOR ELEVATIONS

PRELIMINARY - NOT FOR CONSTRUCTION


11PD023

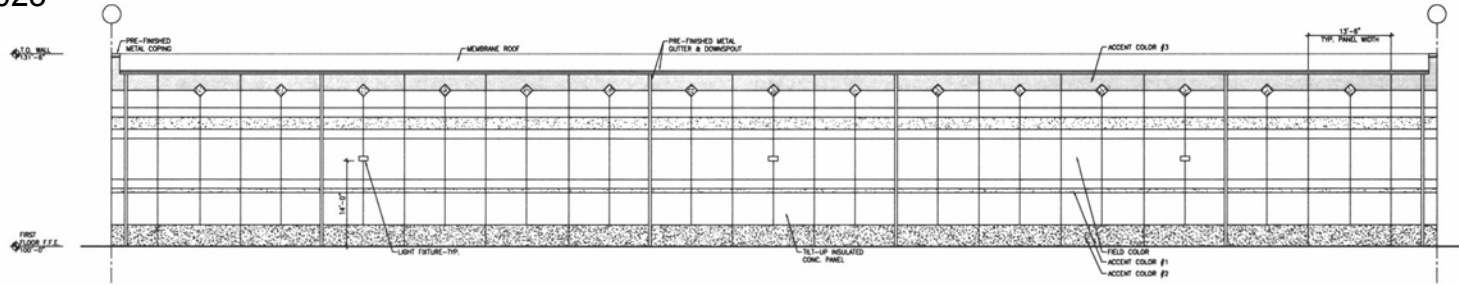

E1 SOUTH ELEVATION  
SCALE: 1/8" = 1'-0"

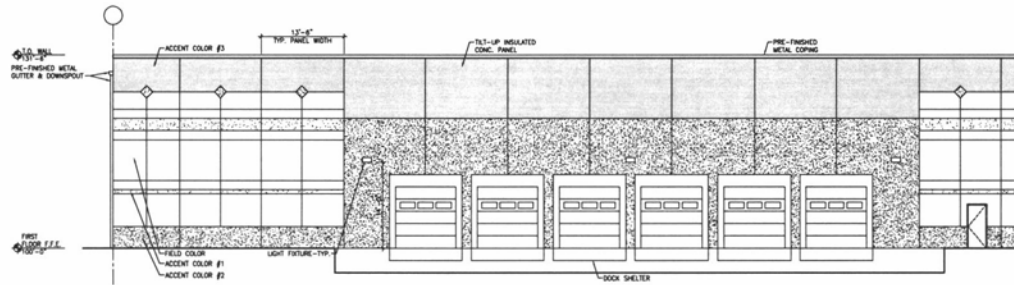

B1 EAST ELEVATION  
SCALE: 1/8" = 1'-0"

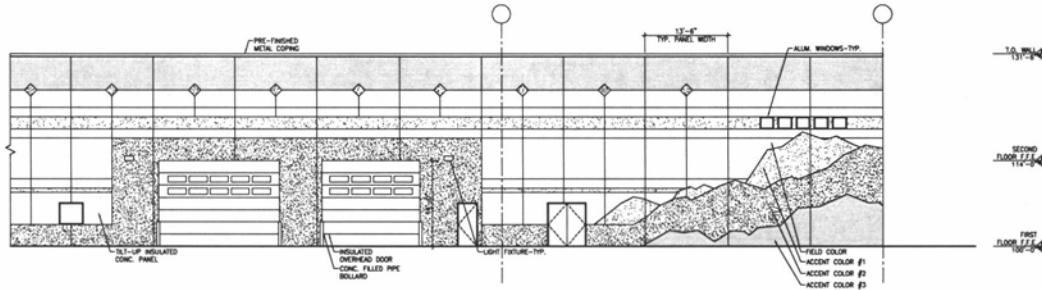

GENERAL SHEET NOTES

- 1. ALL COLORS TO BE EARTH-TONES, TYP.

**UPPER DECK ARCHITECTS, INC.**  
 1301 W. DIAMOND ST. - SUITE 218  
 RAPID CITY, SD 57701  
 PHONE: 605.342.1237  
 FAX: 605.342.1238

NO.	DESCRIPTION	DATE	BY
1	ISSUED FOR PERMIT	10/20/23	MM

CONSULTANTS:

**EAGLE SALES**  
*of the Black Hills, Inc.*  
 Rapid City, South Dakota

PROJECT NUMBER: 11198  
 DRAWN BY: MM  
 CHECK BY: MM  
 SHEET TITLE: EXTERIOR ELEVATIONS