


11PD023

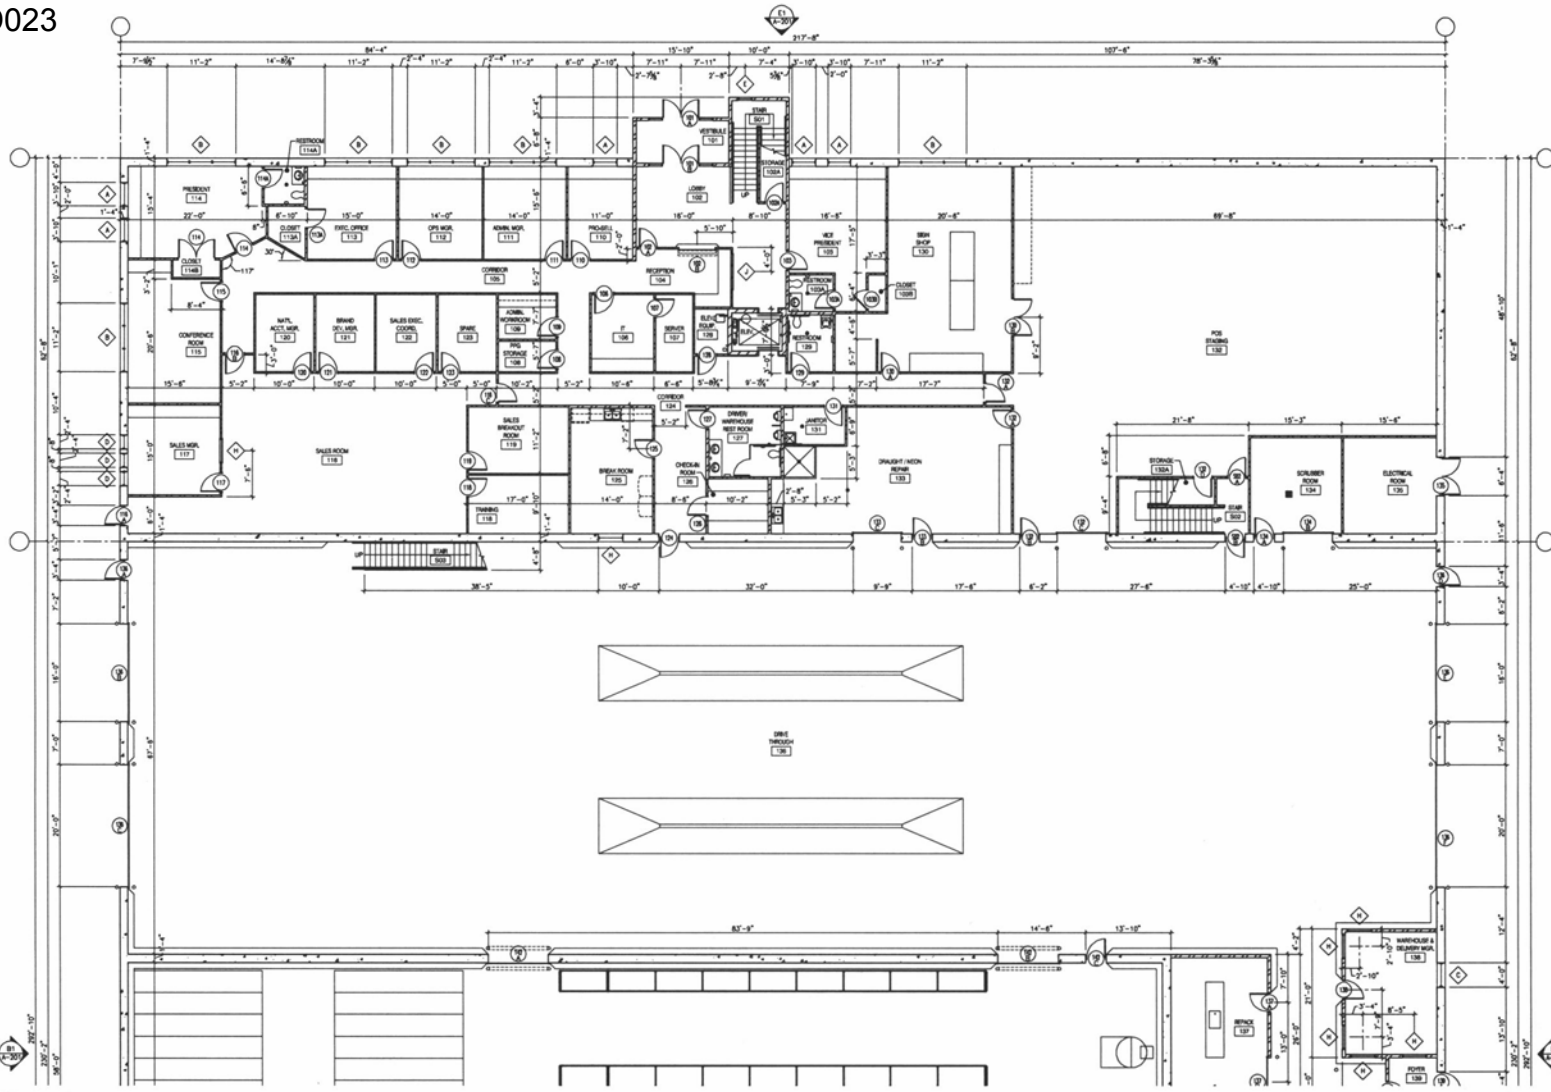

B1 FIRST FLOOR PLAN - AREA 'A'
SCALE: 1/8" = 1'-0"


GENERAL SHEET NOTES

1. XXX

SHEET KEYNOTES

1. XXX

KEYPLAN

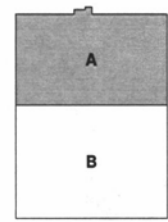

UPPER DECK ARCHITECTS, INC.
 1301 W. CHAMBERLAIN BLVD., SUITE 212
 RAPID CITY, SD 57701
 PHONE: 605.342.0377
 FAX: 605.342.0370

NO.	DESCRIPTION	DATE
1	DESIGN DEVELOPMENT	12/15/11
2	SCHEMATIC DESIGN	1/10/12
3	PERMIT APPLICATION	1/10/12
4	CONSTRUCTION DOCUMENTS	1/10/12


CONSULTANTS:

EAGLE SALES
of the Black Hills, Inc.
 Rapid City, South Dakota

PROJECT NUMBER: 11118
 DRAWN BY: JLS
 CHECK BY: JLS
 SHEET TITLE:
 FIRST FLOOR PLAN - AREA 'A'

A-101

PRELIMINARY - NOT FOR CONSTRUCTION

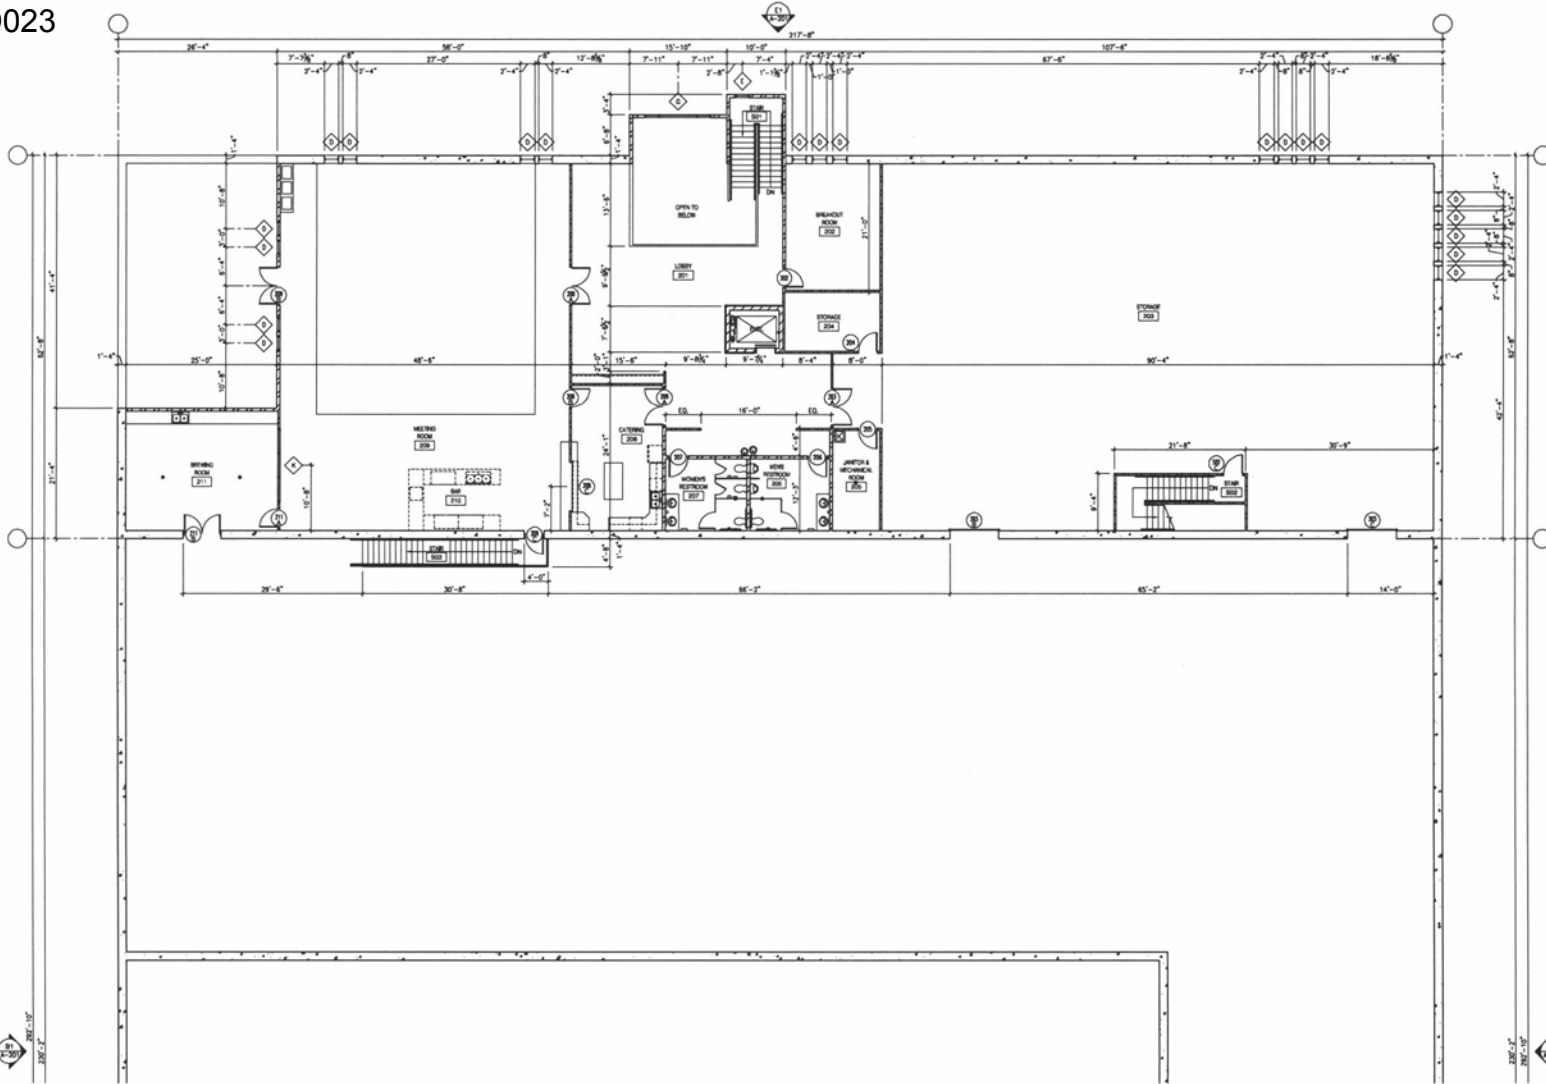

B1 SECOND FLOOR PLAN - AREA 'A'
SCALE: 1/8" = 1'-0"


GENERAL SHEET NOTES

1. XXX

SHEET KEYNOTES

1. XXX

KEYPLAN

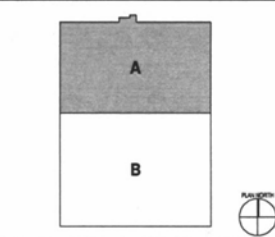

UPPER DECK ARCHITECTS, INC.
 1301 W. RAVEN CITY, SD 57501
 PHONE 605 721-0240
 FAX 605 721-0240

NO.	DESCRIPTION	DATE
1	ISSUED FOR PERMIT	10/20/20
2	REVISED PERMIT	10/20/20
3	REVISED PERMIT	10/20/20
4	REVISED PERMIT	10/20/20
5	REVISED PERMIT	10/20/20
6	REVISED PERMIT	10/20/20
7	REVISED PERMIT	10/20/20
8	REVISED PERMIT	10/20/20
9	REVISED PERMIT	10/20/20
10	REVISED PERMIT	10/20/20

UPPER DECK ARCHITECTS, INC.
 1301 W. RAVEN CITY, SD 57501
 PHONE 605 721-0240
 FAX 605 721-0240

NO.	DESCRIPTION	DATE
1	ISSUED FOR PERMIT	10/20/20
2	REVISED PERMIT	10/20/20
3	REVISED PERMIT	10/20/20
4	REVISED PERMIT	10/20/20
5	REVISED PERMIT	10/20/20
6	REVISED PERMIT	10/20/20
7	REVISED PERMIT	10/20/20
8	REVISED PERMIT	10/20/20
9	REVISED PERMIT	10/20/20
10	REVISED PERMIT	10/20/20

NO.	DESCRIPTION	DATE
1	ISSUED FOR PERMIT	10/20/20
2	REVISED PERMIT	10/20/20
3	REVISED PERMIT	10/20/20
4	REVISED PERMIT	10/20/20
5	REVISED PERMIT	10/20/20
6	REVISED PERMIT	10/20/20
7	REVISED PERMIT	10/20/20
8	REVISED PERMIT	10/20/20
9	REVISED PERMIT	10/20/20
10	REVISED PERMIT	10/20/20

EAGLE SALES
of the Black Hills, Inc.
 Rapid City, South Dakota


EAGLE SALES
of the Black Hills, Inc.
 Rapid City, South Dakota

PROJECT NUMBER:	11197
DRAWN BY:	JK
CHECKED BY:	JK
SHEET TITLE:	SECOND FLOOR PLAN - AREA 'A'

A-103

PRELIMINARY - NOT FOR CONSTRUCTION

11PD023

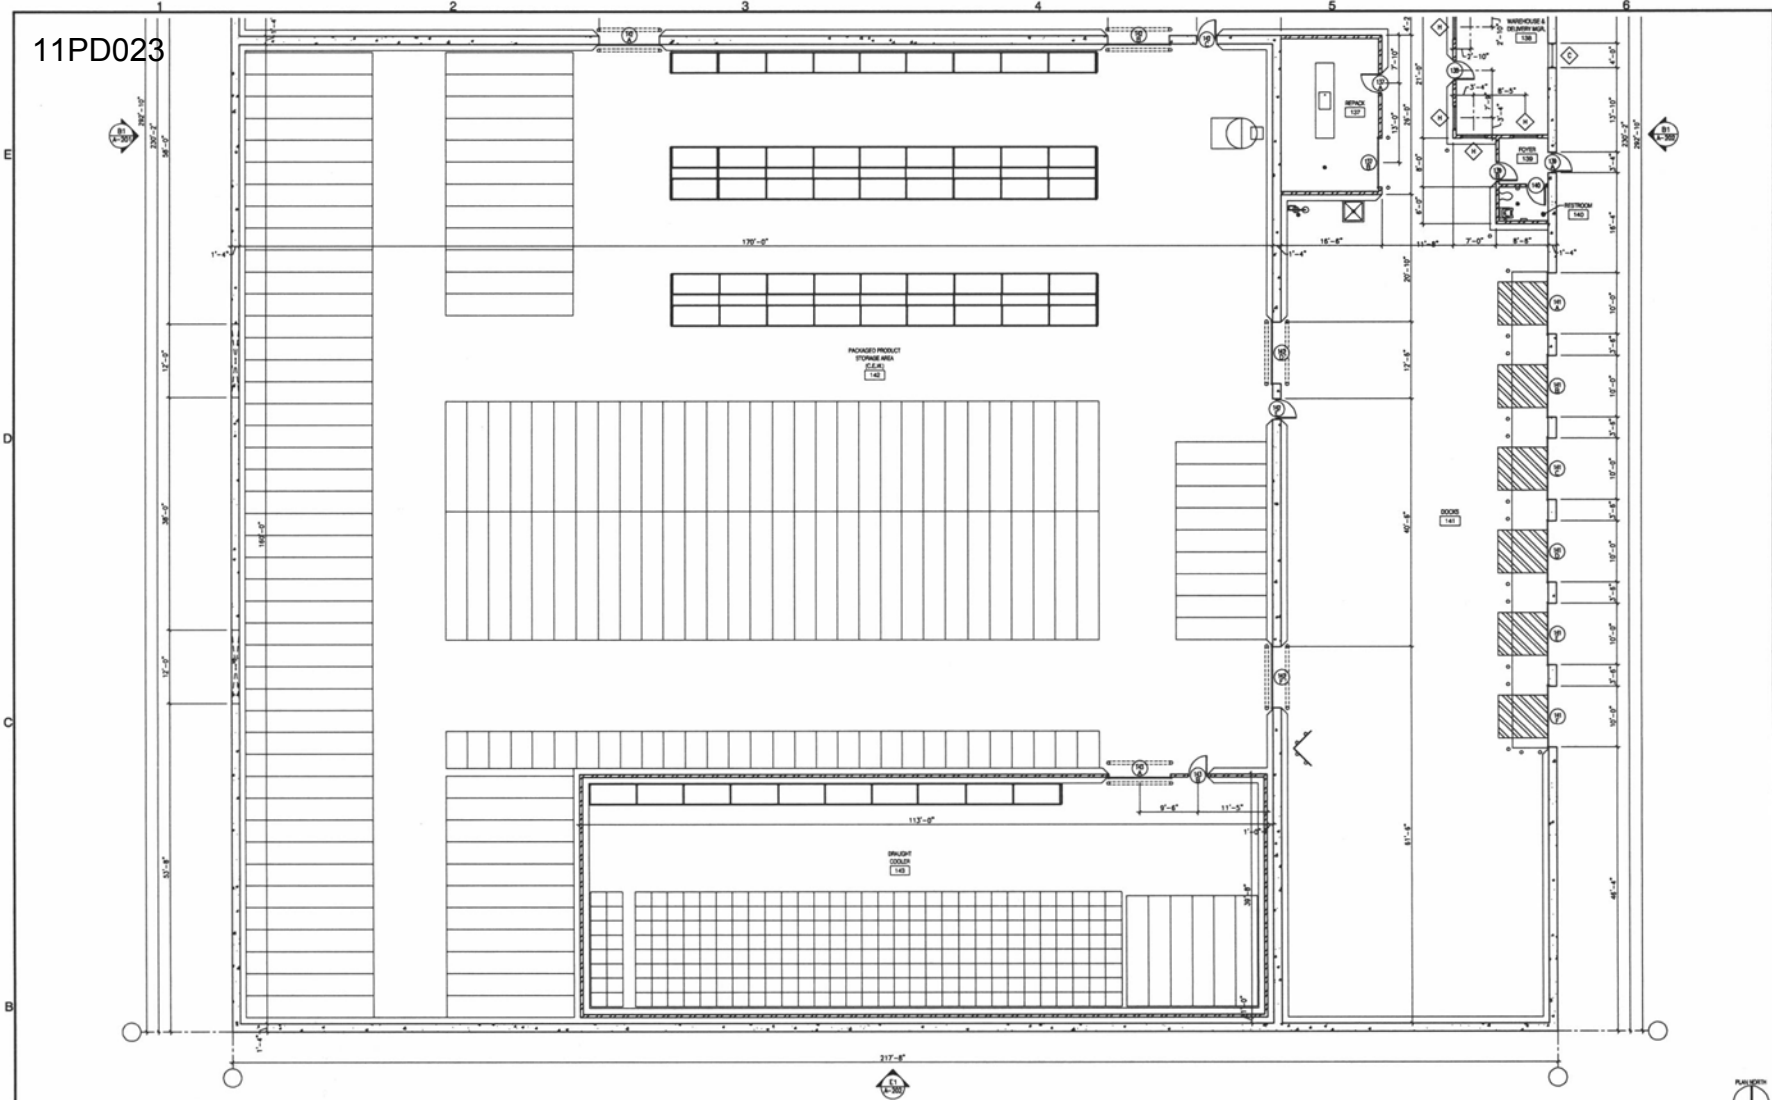

B1 FIRST FLOOR PLAN - AREA 'B'
SCALE: 1/8" = 1'-0"


GENERAL SHEET NOTES

1. xxx

SHEET KEYNOTES

1. xxx

KEYPLAN

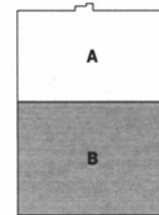

UPPER DECK ARCHITECTS, INC.
1301 W. MARKET ST.
RAPID CITY, SD 57703
TEL: 605 342-1111
FAX: 605 721-0240

US	DATE	BY

ADDRESS: 1301 W. MARKET ST., RAPID CITY, SD 57703
PROJECT: 11PD023
DRAWN BY: [Blank]
CHECKED BY: [Blank]
DATE: [Blank]

CONTRACT NO.

EAGLE SALES
of the Black Hills, Inc.
Rapid City, South Dakota

PROJECT NUMBER: 111193
DRAWN BY: [Blank]
CHECKED BY: [Blank]
SHEET TITLE:
FIRST FLOOR PLAN - AREA 'B'

A-102

PRELIMINARY - NOT FOR CONSTRUCTION