




11 MAIN STREET IRON FENCE - ELEVATION 4  
SCALE: 3/4" = 1'-0"

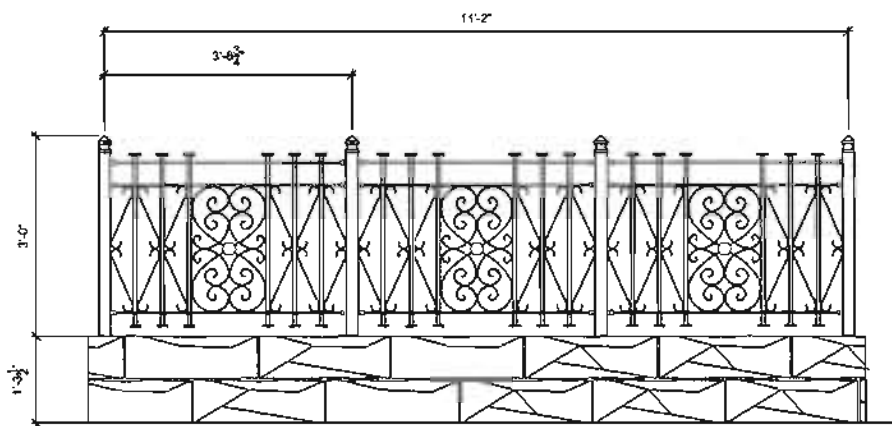

12 MAIN STREET IRON FENCE - ELEVATION 3  
SCALE: 3/4" = 1'-0"

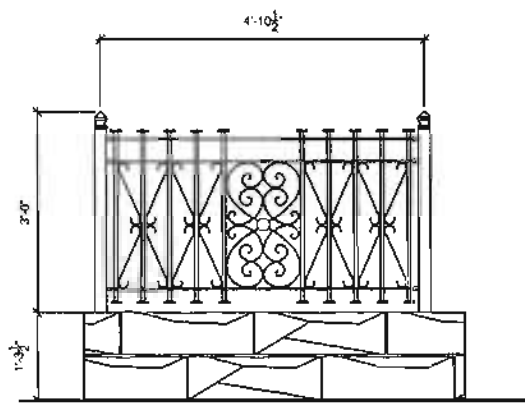

13 MAIN STREET IRON FENCE - ELEVATION 3  
SCALE: 3/4" = 1'-0"

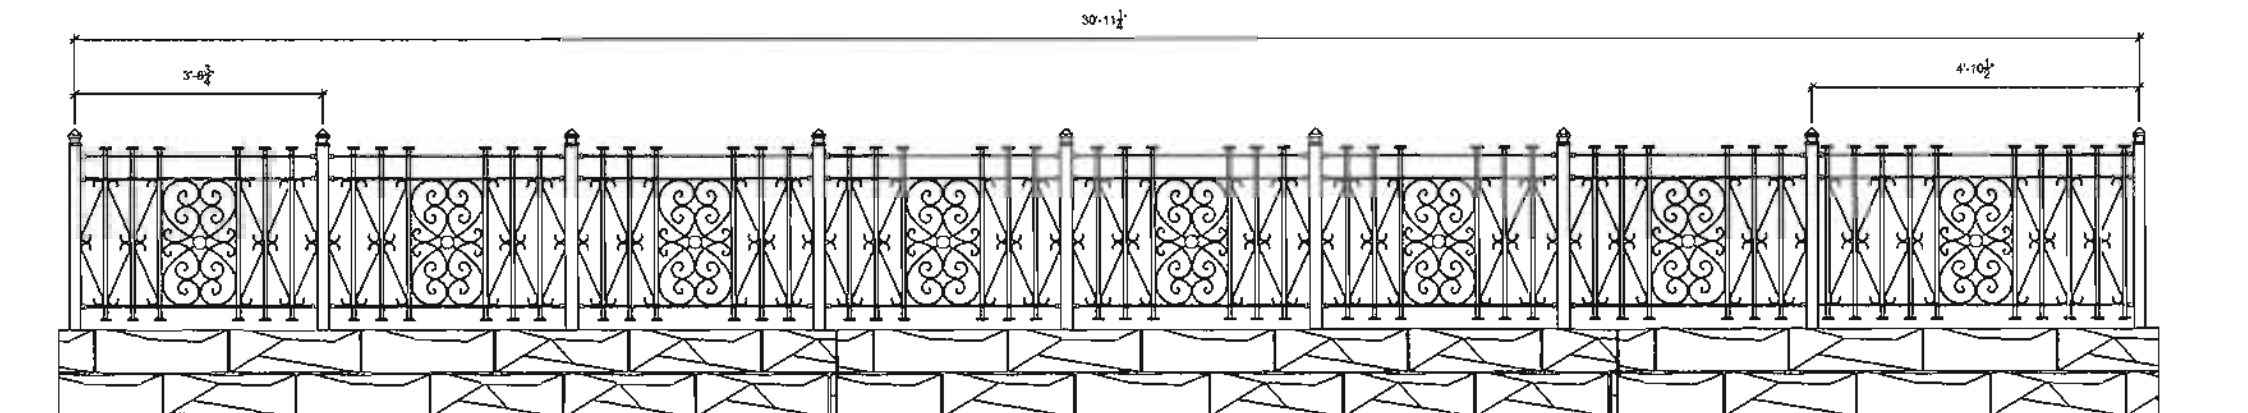

14 MAIN STREET IRON FENCE - ELEVATION 1  
SCALE: 3/4" = 1'-0"

PRELIMINARY, NOT FOR CONSTRUCTION

CHAMBERLIN  
ARCHITECTS  
PLANNING, DESIGN, CONSTRUCTION

CHAMBERLIN ARCHITECTS  
725 Sam Joseph St. Suite B1  
Rapid City, South Dakota 57701  
T 605-338-9804  
www.chamberlinarchitects.com




508 Courtyard  
502 Patio  
Renovations

RAPID CITY, SOUTH DAKOTA


502 Site Details

ISSUED DATE  
**RECEIVED**  
JUL 28 2011  
Rapid City Growth  
Management Department


95% Construction Drawings  
DRAWN: MStorley CHECKED: MStorley  
DATE: 7/15/11 SHEET NO:  
PROJECT NO: 10511 **LA5**

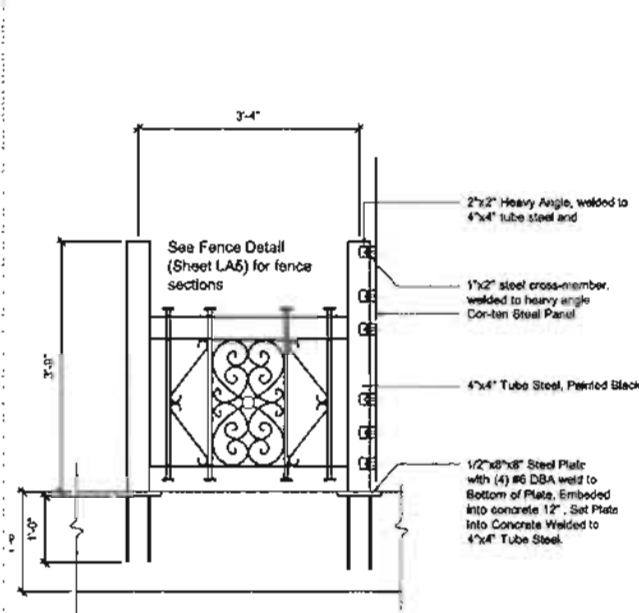


ORNAMENTAL FENCE SECTION

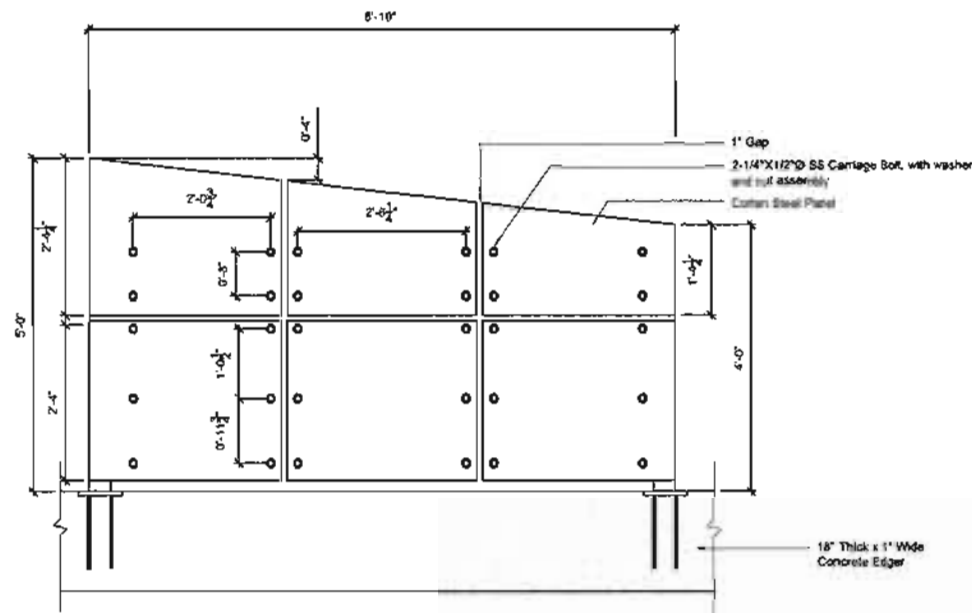


NORTHERN MOST PANEL ELEVATION

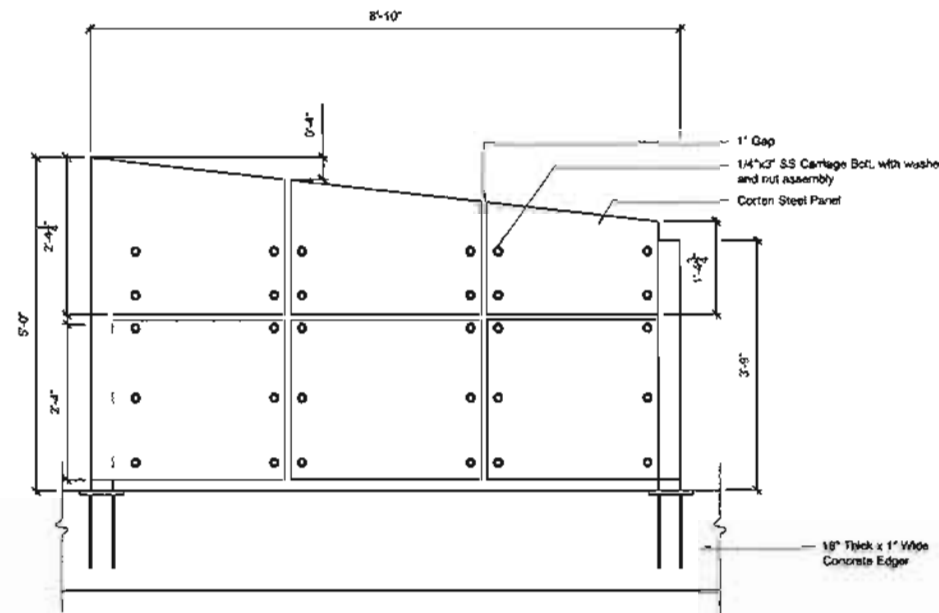


TYPICAL PANEL ELEVATION

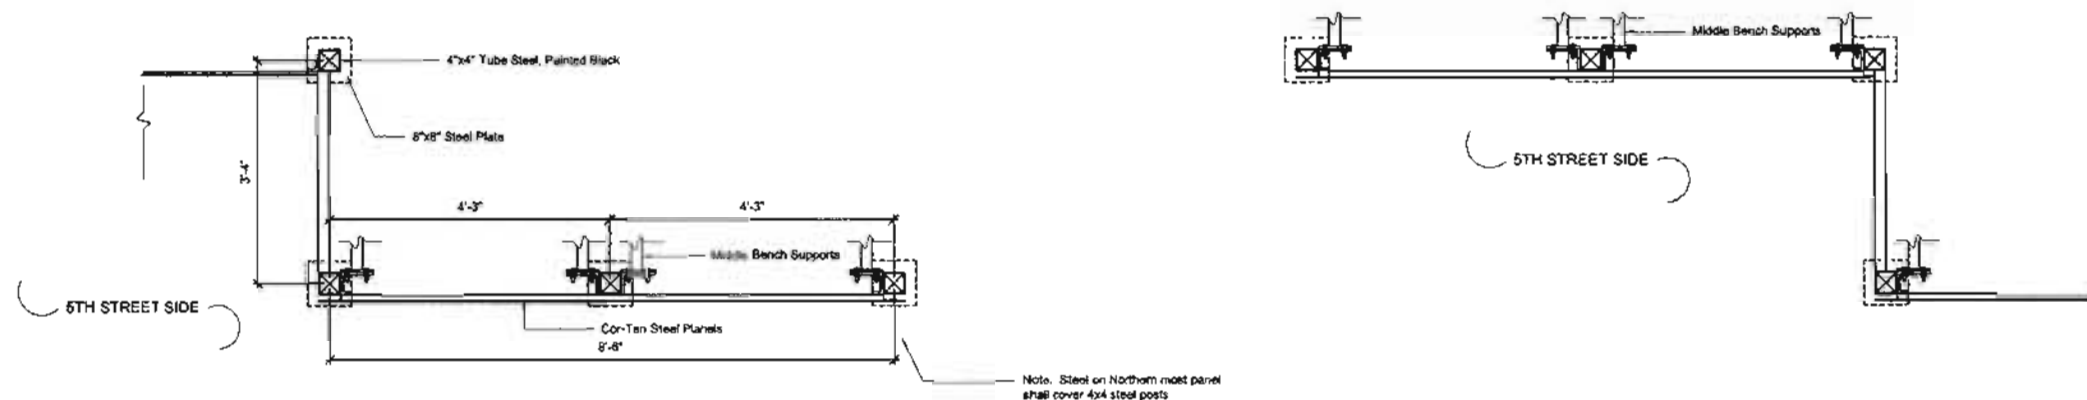


5th Street Steel Fence System  
 SCALE: 3/4" = 1'-0"

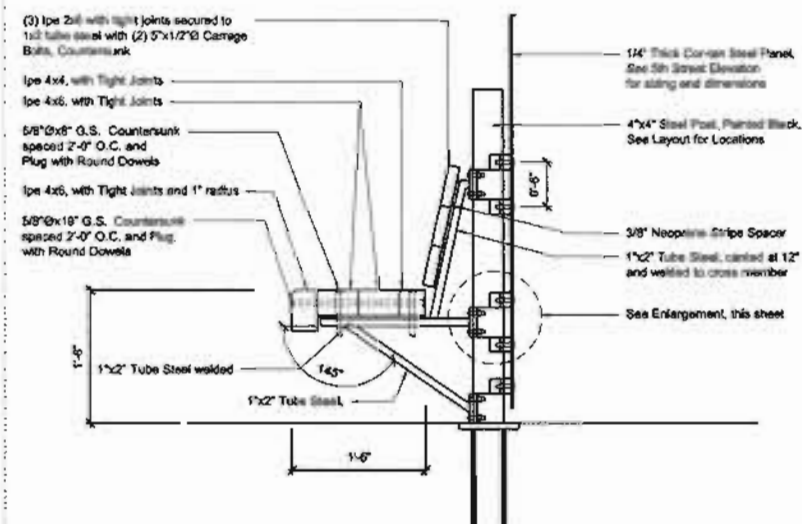

BENCH AND STEEL FENCE PANEL - SECTION  
 SCALE: 1" = 1'-0"

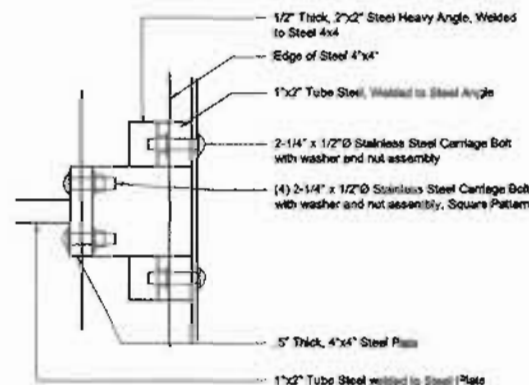

CONNECTION ENLARGEMENT  
 SCALE: 3/4" = 1'-0"

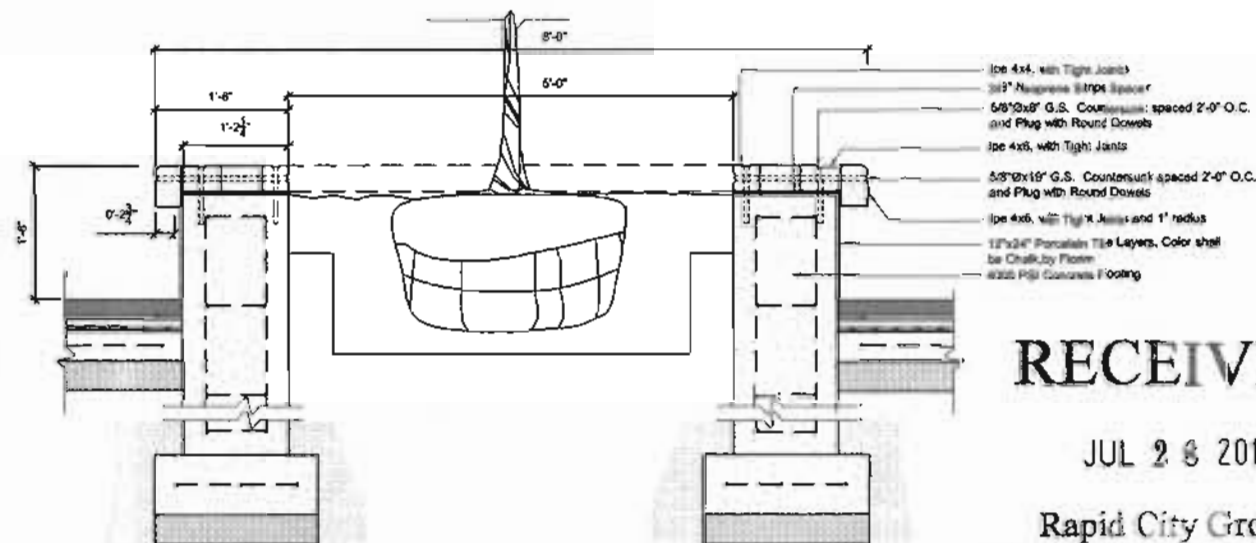

SEATWALL AND PLANTER WALL SECTION  
 SCALE: 1" = 1'-0"

508 Courtyard  
 502 Patio  
 Renovations

RAPID CITY, SOUTH DAKOTA

502 Site Details

NO. ISSUED FOR. DATE.

RECEIVED

JUL 26 2011

Rapid City Growth  
 Management Department

95% Construction Drawings

DATE: 7/16/11 SHEET NO:

PROJECT NO: 10511

LA6