


RECEIVED

FEB 25 2013

Rapid City Community Planning & Development Services

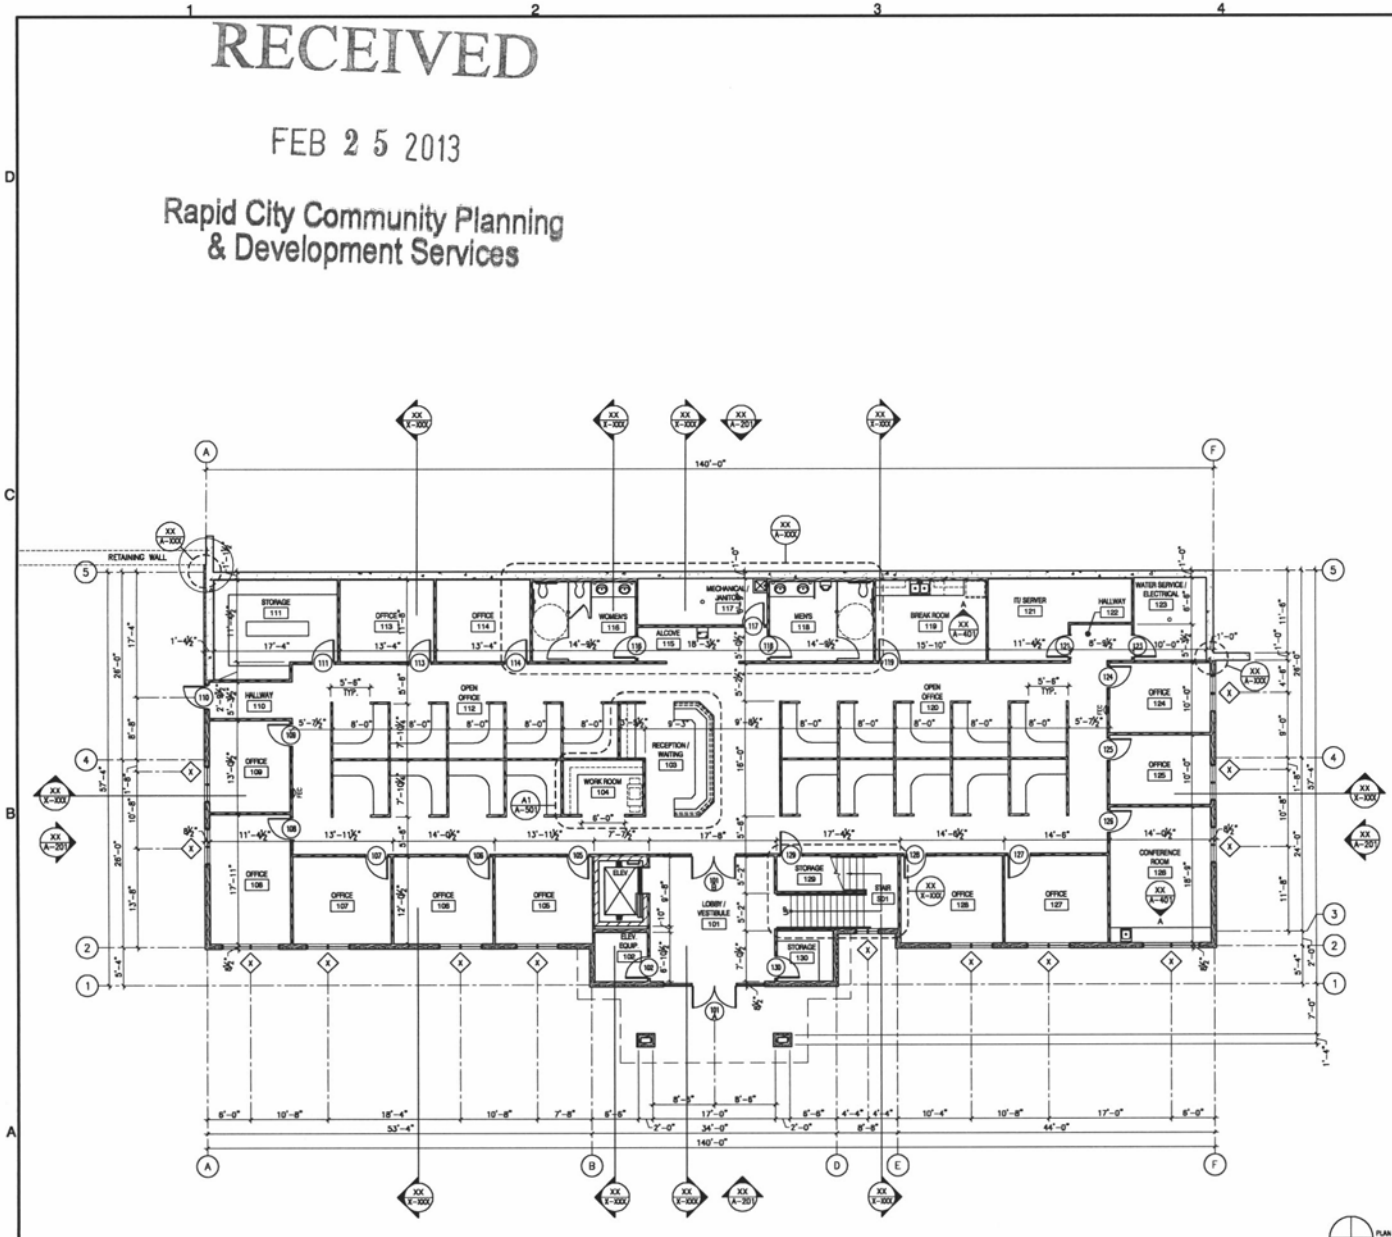

- GENERAL SHEET NOTES**
- DO NOT SCALE DRAWINGS.
 - FLOORING CONTRACTOR TO ASSUME STANDARD FLOOR PREP FOR NEW CARPET, VCT & CERAMIC TILE.
 - ALL CYP. BD. TO BE TYPE 'X' & SCREW ATTACHED TO STUDS.
 - ALL DIMENSIONS ARE SHOWN TO FRAME/MASONRY, NOT TO FLOORING OR FINISHES.
 - ALL INTERIOR DOORS LOCATED IN FRAMED WALLS, SHALL BE INSTALLED 4" FROM ADJACENT WALL, U.N.O.
 - CONTRACTOR SHALL PROVIDE OPENINGS IN EXTERIOR WALLS & ROOF AS REQUIRED FOR NEW M/E PENETRATIONS. ALL PENETRATIONS SHALL BE WEATHERTIGHT WHEN COMPLETE.
 - CONTRACTOR TO PROVIDE BLOCKING AT GRAB BARS TO WITHSTAND 250# FORCE.
 - PROVIDE WATER RESISTANT CYP. BD. ABOVE TILE MANSOCT IN RESTROOMS.
 - PROVIDE BLOCKING AT ALL TOILET ACCESSORIES, PARTITIONS, ETC. AS REQUIRED.
 - FEC - FIRE EXTINGUISHER CABINET & BOTTLE - SEE DETAIL A3/A-503 FOR LOCATIONS IN RATED WALLS.
- SHEET KEYNOTES**
- EQUIPMENT - N.I.C.

WALL TYPES

- 2x4 FRAMING @ 16" O.C. MAX. W/ 3/8" TYPE 'X' CYP. BD. EACH SIDE (CYP. BD. ON FINISH SIDE ONLY @ 5M.)
- 2x6 FRAMING @ 16" O.C. MAX. W/ 3/8" TYPE 'X' CYP. BD. EACH SIDE
- 3/4" TYPE 'X' CYP. BD., 2x6 FRAMING @ 16" O.C. MAX. AIR SPACE, 2x6 FRAMING @ 16" O.C. MAX. 3/8" TYPE 'X' CYP. BD.
- 8" C/P
- 3/8" TYPE 'X' CYP. BD., 2x6 FRAMING @ 16" O.C. MAX., 2x6 FRAMING @ 16" O.C. MAX. TO 3'-4" A.F.F., 3/8" TYPE 'X' CYP. BD.
- 2x4 FRAMING @ 16" O.C. MAX. W/ 2-LAYERS 3/8" TYPE 'X' CYP. BD. ON FINISH SIDE ONLY
- 3/8" TYPE 'X' CYP. BD., 2x6 1"-STUD, 1" FIRE-SHIELD SHAFT/LINER - SEE DETAIL A3/A-503

UPPER DECK ARCHITECTS, INC.
 50 MINNAPOLIS BLVD. SUITE 201
 RAPID CITY, SD 57701
 PH: 605 721-0257
 FAX: 605 721-0240

NO.	DESCRIPTION	DATE
1	FOR SUBMIT	02/27/13

CONSULTANTS:

© UPPER DECK ARCHITECTS 2013
 All Other & Infringe Violations, Where They Occur, Shall Be the Responsibility of the User of This Document.

Premier Home Mortgage Office Building
 Rapid City, South Dakota

PROJECT NUMBER	13317
DRAWN BY	SM
CHECK BY	SM
SHEET TITLE	FIRST FLOOR PLAN

A1 FIRST FLOOR PLAN
 SCALE: 1/8" = 1'-0"

A-101

PRELIMINARY - NOT FOR CONSTRUCTION

RECEIVED


FEB 25 2013

Rapid City Community Planning & Development Services

C

B

A

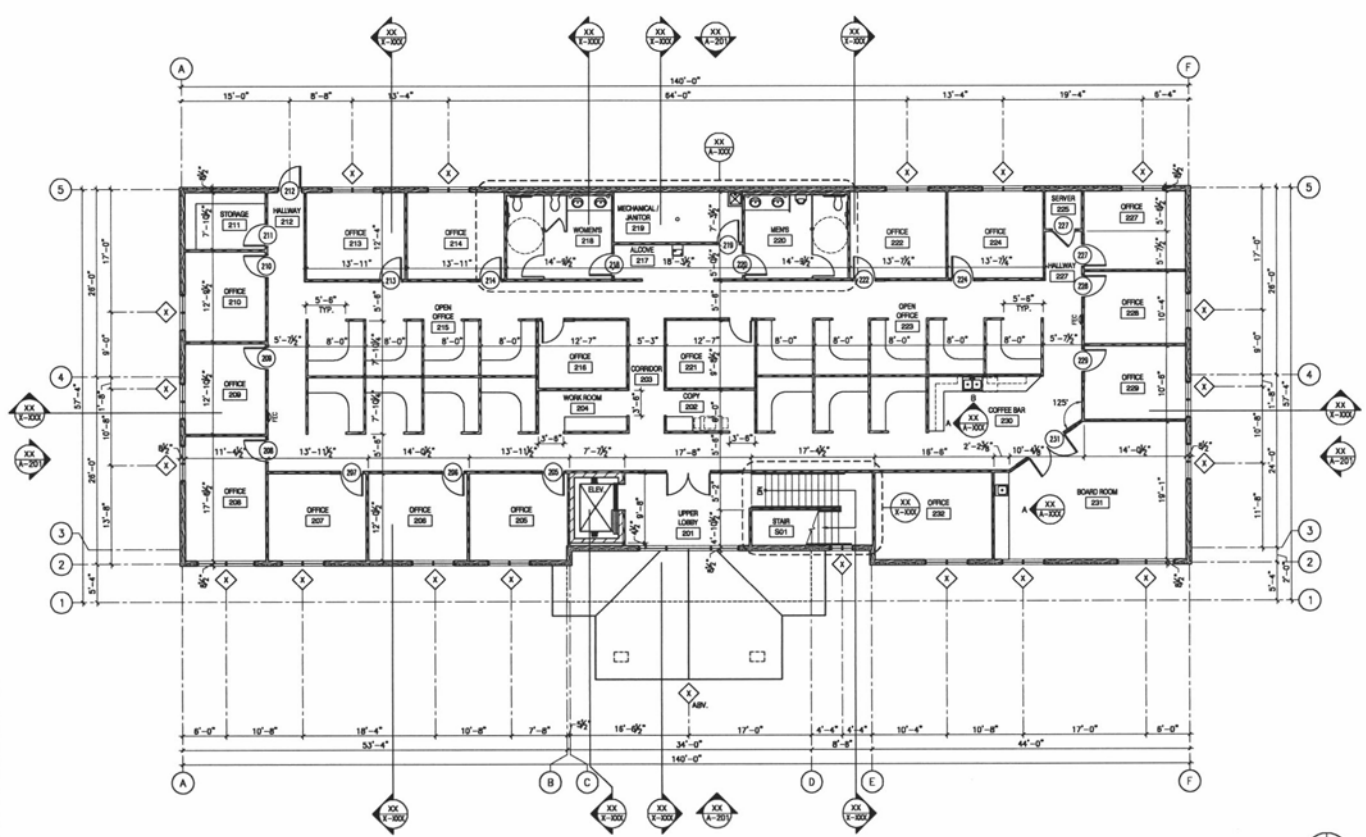

A1 SECOND FLOOR PLAN
SCALE: 1/8" = 1'-0"



GENERAL SHEET NOTES

1. DO NOT SCALE DRAWINGS.
2. FLOORING CONTRACTOR TO ASSUME STANDARD FLOOR PREP FOR NEW CARPET, VCT & CERAMIC TILE.
3. ALL DYP. BD. TO BE TYPE 'X' & SCREW ATTACHED TO STUDS.
4. ALL DIMENSIONS ARE SHOWN TO FRAME/MASONRY, NOT TO FURRING OR FINISHES.
5. ALL INTERIOR DOORS LOCATED IN FRAMED WALLS, SHALL BE INSTALLED 4" FROM ADJACENT WALL, U.S.G.O.
6. CONTRACTOR SHALL PROVIDE OPENINGS IN EXTERIOR WALLS & ROOF AS REQUIRED FOR NEW M/E PENETRATIONS. ALL PENETRATIONS SHALL BE WEATHERTIGHT WHEN COMPLETE.
7. CONTRACTOR TO PROVIDE BLOCKING AT GRAB BARS TO WITHSTAND 250# FORCE.
8. PROVIDE WATER RESISTANT DYP. BD. ABOVE TILE MANSOET IN RESTROOMS.
9. PROVIDE BLOCKING AT ALL TOILET ACCESSORIES, PARTITIONS, ETC. AS REQUIRED.
10. FFC - FIRE EXTINGUISHER CABINET & BOTTLE - SEE DETAIL A2/A-503 FOR LOCATIONS IN RATED WALLS.

SHEET KEYNOTES

1. EQUIPMENT - N.I.C.

WALL TYPES

- A. 2x4 FRAMING @ 16" O.C. MAX. W/ 3/4" TYPE 'X' DYP. BD. EACH SIDE (DYP. BD. ON FINISH SIDE ONLY @ 5x8).
- B. 2x6 FRAMING @ 16" O.C. MAX. W/ 3/4" TYPE 'X' DYP. BD. EACH SIDE.
- C. 3/4" TYPE 'X' DYP. BD. 2x6 FRAMING @ 16" O.C. MAX. AIR SPACE, 2x6 FRAMING @ 16" O.C. MAX. 3/4" TYPE 'X' DYP. BD.
- D. 8" CPC
- E. 3/4" TYPE 'X' DYP. BD., 2x6 FRAMING @ 16" O.C. MAX. 2x6 FRAMING @ 16" O.C. MAX TO 3'-8" A.F.F., 3/4" TYPE 'X' DYP. BD.
- F. 2x4 FRAMING @ 16" O.C. MAX. W/ 2-LAYERS 3/4" TYPE 'X' DYP. BD. ON FINISH SIDE ONLY.
- G. 3/4" TYPE 'X' DYP. BD., 2x6 1-STUD, 1" FIRE-SHIELD WALLFLNER - SEE DETAIL A2/A-503

UTTER DECK ARCHITECTS, INC.
 50 MANHATTAN ST., SUITE 101
 RAPID CITY, SD 57701
 PHONE: 605 721-0240
 FAX: 605 721-0240

NO.	DESCRIPTION	DATE
1	REV. DIMENSIONS	02/22/13

CONSULTANTS:

Premier Home Mortgage Office Building
 Rapid City, South Dakota

Premier Home Mortgage

PROJECT NUMBER: 13117
 DRAWN BY: SHG
 CHECK BY: SAC
 SHEET TITLE:

SECOND FLOOR PLAN

A-102

PRELIMINARY - NOT FOR CONSTRUCTION