


RECEIVED

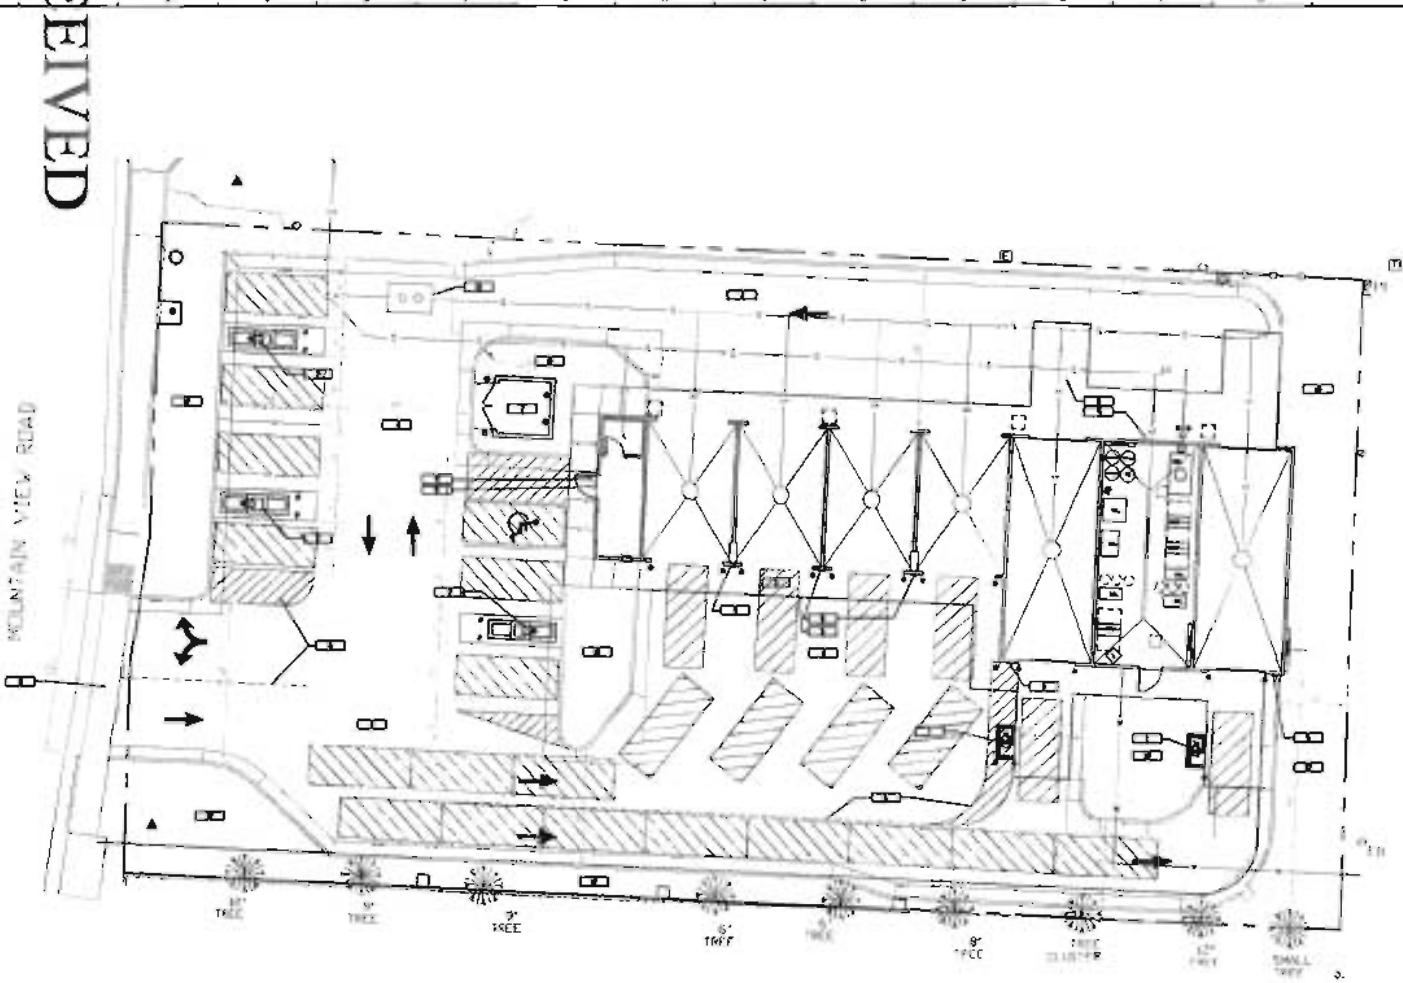

- KEYNOTES
- AUTO-CANISTER ISLAND WITH 10' W. FLAT LENS POLE LIGHT 1/4 300 W METAL HALIDE LAMP
 - VACUUM ISLAND 1/4 2' EA. VAC. CANISTERS, 1 EA. TRASH CAN AND 1 10' W. FLAT LENS POLE LIGHT 1/4 300 W. METAL HALIDE LAMP
 - HEATED CONCRETE APRON
 - CONCRETE PAVING
 - ARCHITECTURAL ACCENT LIGHTING, HALL NUMBER TYPE, TO BE SELECTED
 - CONCRETE CURB/ISLAND
 - 10' W. BRIT FACE CON. TRUSS ENCLOSURE, SEE PAINTED STEEL GATES, CIVIL TO PROVIDE CAR WASH BUILDING. TRUSS ENCLOSURE TO BE SCREENED BY LANDSCAPING, SEE LANDSCAPE PLAN
 - PAINTED STRIPS FOR STACKING AND DIRECTIONAL CONTROL
 - SIGNAGE ABOVE, BY SEPARATE SUBMITTAL
 - LANDSCAPED AREA
 - DUMP CUT, SEE CIVIL
 - SAND-DOL, HYDROELECTOR, SEE CIVIL

- GENERAL NOTES
1. SEE CIVIL DRAWINGS FOR SITE UTILITIES, GRADING AND PAVING INFORMATION
 2. SIGNAGE SHOWN IS PROPOSED BY LOCATION ONLY. SPECIFIC SIGNAGE SHALL BE BY SEPARATE SUBMITTAL
 3. SEE LANDSCAPE PLAN FOR PROPOSED LANDSCAPING
 4. SEE EXTERIOR ELEVATIONS FOR PROPOSED ARCHITECTURE
 5. SIGNAGE SHALL BE PER THE RAPID CITY SIGNAGE STANDARDS AND SHALL BE SUBMITTED TO AND APPROVED BY STAFF PRIOR TO CONSTRUCTION
 6. 7' PARKING SPACES ARE SHOWN INCLUDING 1' ACCESSIBLE SPACE
 7. 8' STACKING SPACES ARE SHOWN REPRESENTING AN 8' FOOT LONG SPACE FOR EACH STACKED VEHICLE

| | | |
|----|------------------------|------|
| NO | Revisions / Submittals | Date |
| | | |
| | | |
| | | |



Mountain View Car Wash Redevelopment Project
"Soapy Joe's"
 502 Mountain View Road
 Rapid City, South Dakota 57702

| | |
|--------------------------------|-------------------------------|
| ARCHITECTURAL SITE PLAN | |
| STACKING PLAN | |
| LIGHTING PLAN | |
| Owner: 208 | Project Number: 2013 |
| Designer: 208 | Scale: AS SHOWN |
| Approver: 208 | Drawing Number: ASI |
| Date: 2013 | Sheet: of |

N1 ARCHITECTURAL SITE PLAN
1" = 30'-0"