

ELM AVENUE (ARTERIAL)  
LDR ZONING


RECEIVED

JUN 28 2013

Rapid City Community Planning & Development Services

MDR ZONING

MDR ZONING

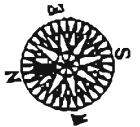

SITE PLAN  
SCALE: 1" = 30'-0"


**KDGI**  
KIDNEY DESIGN GROUP, INC.  
1828 ENCHANTED PINES DRIVE  
RAPID CITY, SD 57701  
605.334.0190 or 605.342.7414  
kdg@kdginc.com

SITE PLAN  
NEW RESIDENTIAL DETACHED GARAGE  
RAPID CITY, SD

Project Number: 13U		Revisions	
File Name	Change Description	By	Date
Drawn By	DATE		
Checked By	DATE		
Date	6.1.13		

**A1**  
Drawing Number  
June 6, 2013

EAST TALLENT STREET (SUBCOLLECTOR)

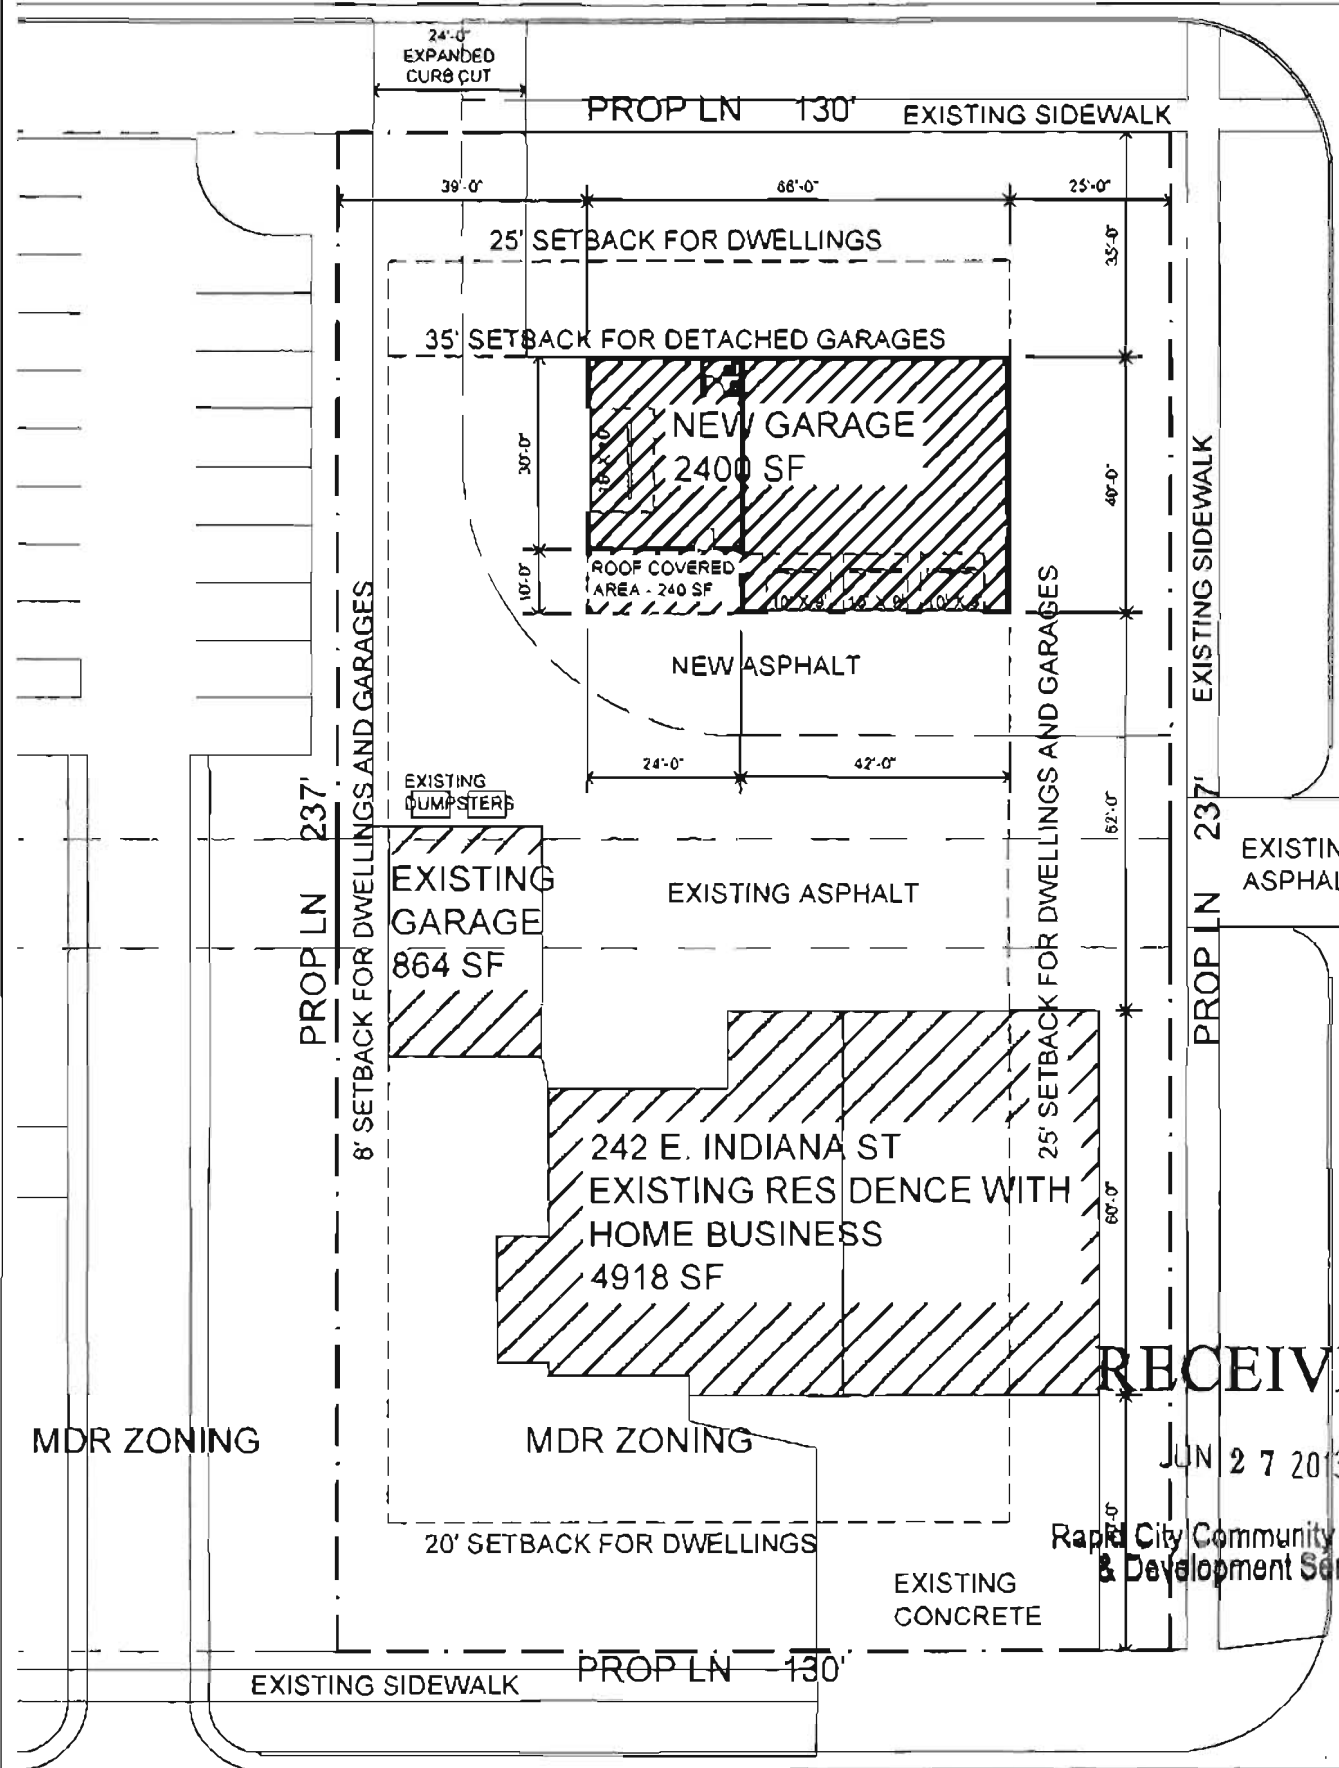


ELM AVENUE (ARTERIAL)  
LDR ZONING

RECEIVED

JUN 27 2013

Rapid City Community Planning & Development Services

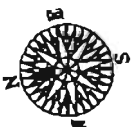

EAST INDIANA STREET (SUBCOLLECTOR)

SITE PLAN  
SCALE: 1" = 30'-0"

MDR ZONING

**KDGI**  
KEMPSON DESIGN GROUP, INC.  
1605 ENCHANTED PINE DRIVE  
RAPID CITY, SD 57701  
605.394.0196 or 605.342.2311  
kdg@kempsondesign.com

SITE PLAN  
NEW RESIDENTIAL DETACHED GARAGE  
RAPID CITY, SD

Project Number	1311	Revisions	
Prepared By	Garrett Arndt	NO	DATE
Checked By	RSK		
Drawn By	RSK		
Date	8.2.13		

**A1**  
DATE: 2.14.12