


RECEIVED

SEP 05 2014

RAPID CITY COMMUNITY PLANNING  
& DEVELOPMENT SERVICES

E SAINT JOSEPH ST

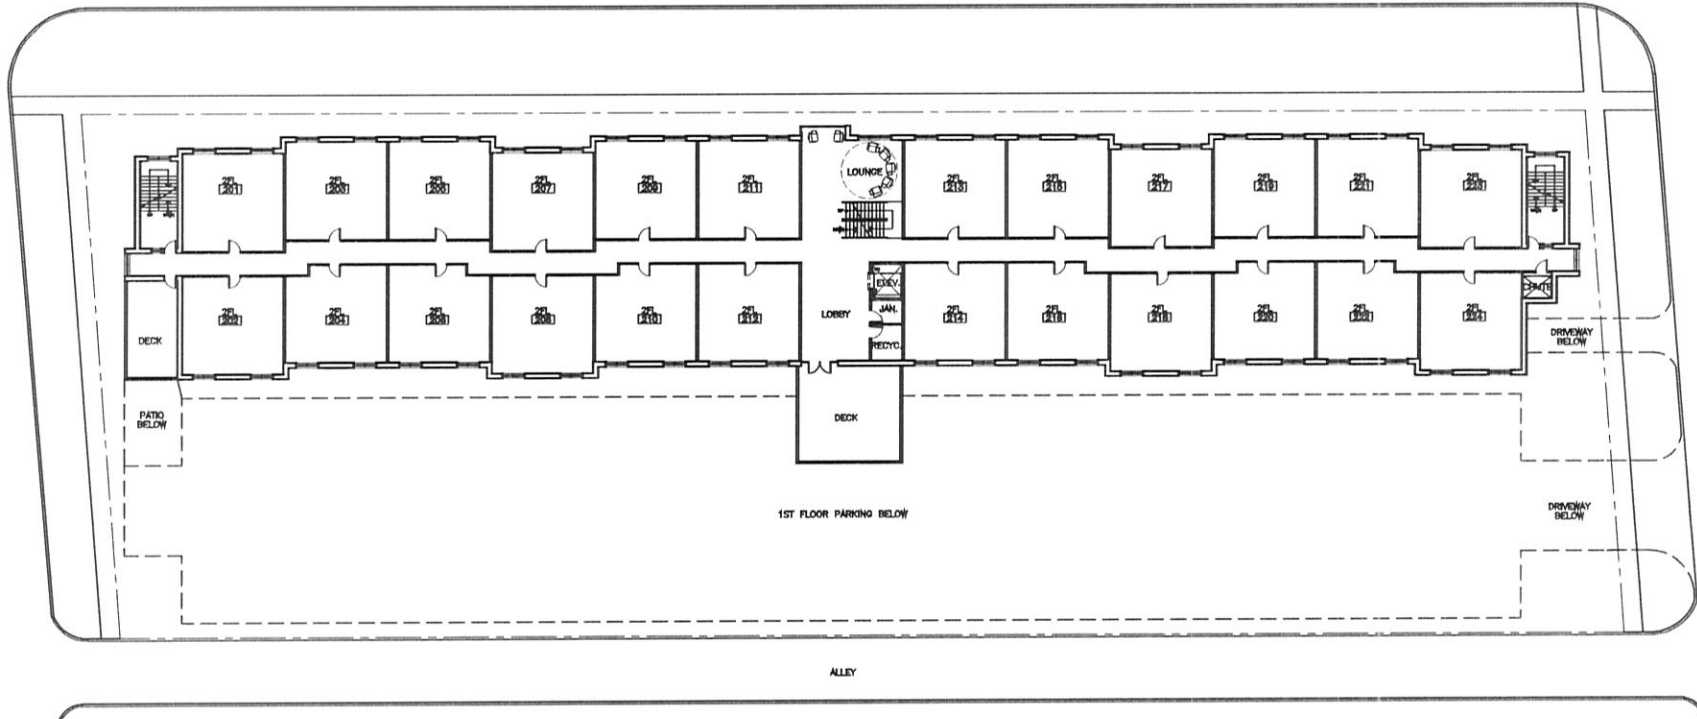


## 2ND FLOOR PLAN

### 100-Block Apartment Concept

Rapid City, South Dakota

Technology Housing LLC / HAY DOBBS P.A.

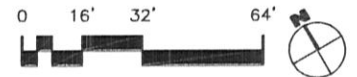

Scale: 1/32" = 1'-0"  
SK.-

HAY DOBBS


DATE: 23 APRIL 2014  
PROJECT NO.: 14002.001

RECEIVED

SEP 05 2014

RAPID CITY COMMUNITY PLANNING  
& DEVELOPMENT SERVICES

E SAINT JOSEPH ST

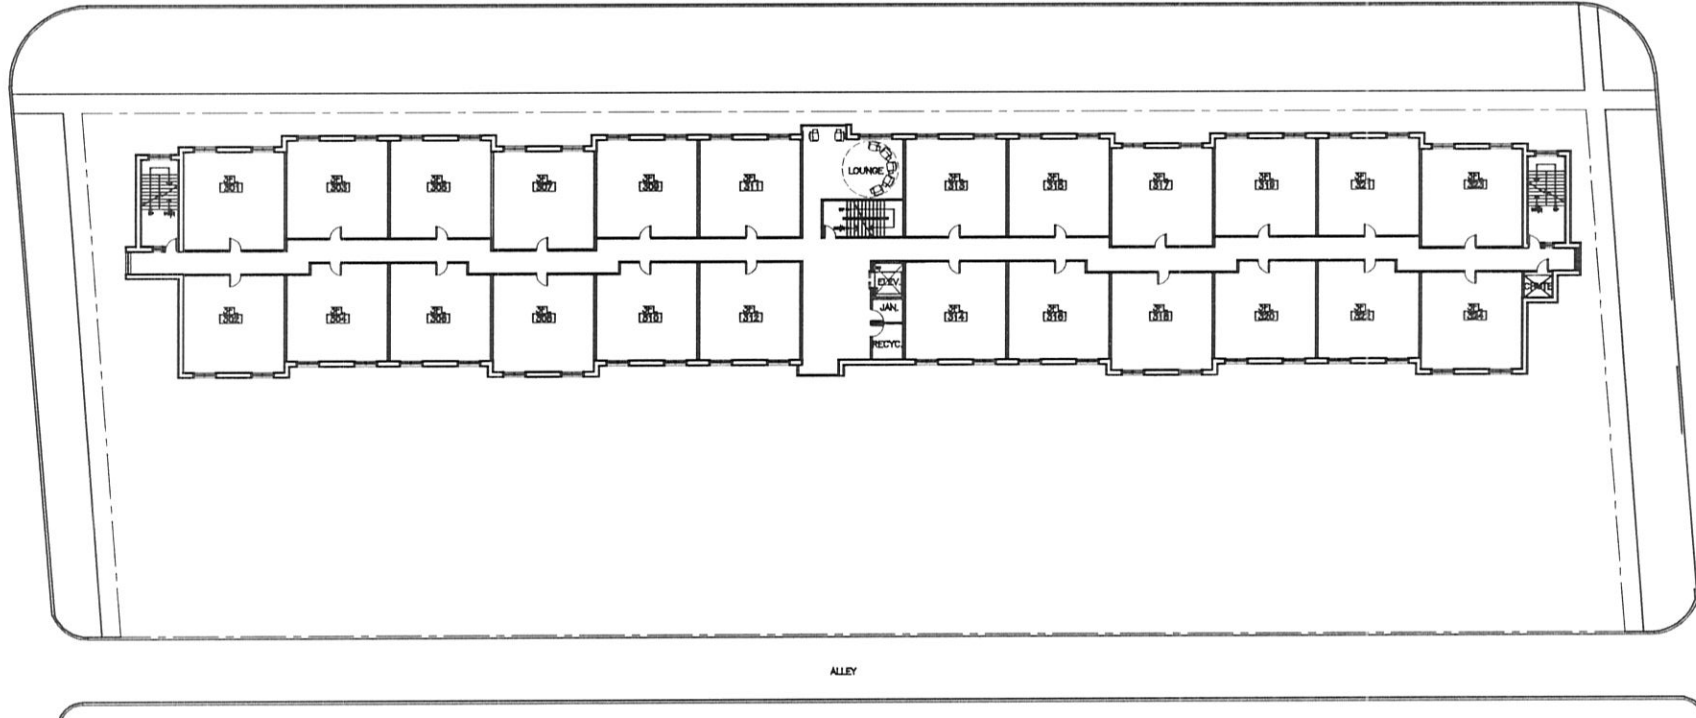

ALLEY


### 3RD FLOOR PLAN

## 100-Block Apartment Concept

DATE: 23 APRIL 2014  
PROJECT NO.: 14002.001

Rapid City, South Dakota

Technology Housing LLC / HAY DOBBS P.A.

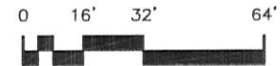

Scale: 1/32" = 1' - 0"  
SK.-




HAY DOBBS

RECEIVED

SEP 05 2014

RAPID CITY COMMUNITY PLANNING  
& DEVELOPMENT SERVICES

E SAINT JOSEPH ST

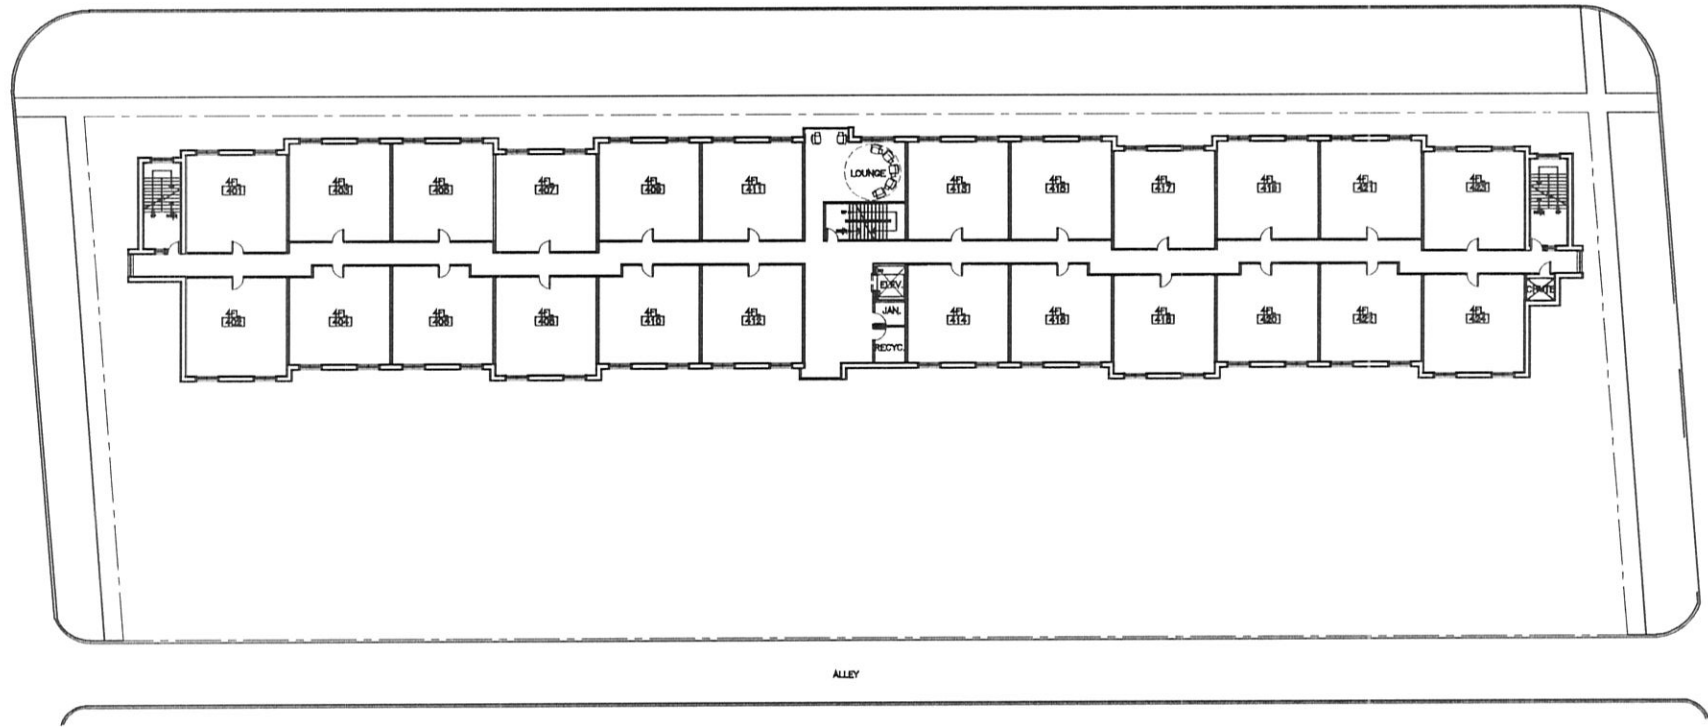

ALLEY


### 4TH FLOOR PLAN

## 100-Block Apartment Concept

DATE: 23 APRIL 2014  
PROJECT NO.: 14002.001

Rapid City, South Dakota

Technology Housing LLC / HAY DOBBS P.A.

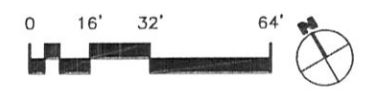

Scale: 1/32" = 1'-0"  
SK.-


HAY DOBBS

RECEIVED

SEP 05 2014

RAPID CITY COMMUNITY PLANNING  
& DEVELOPMENT SERVICES

E SAINT JOSEPH ST

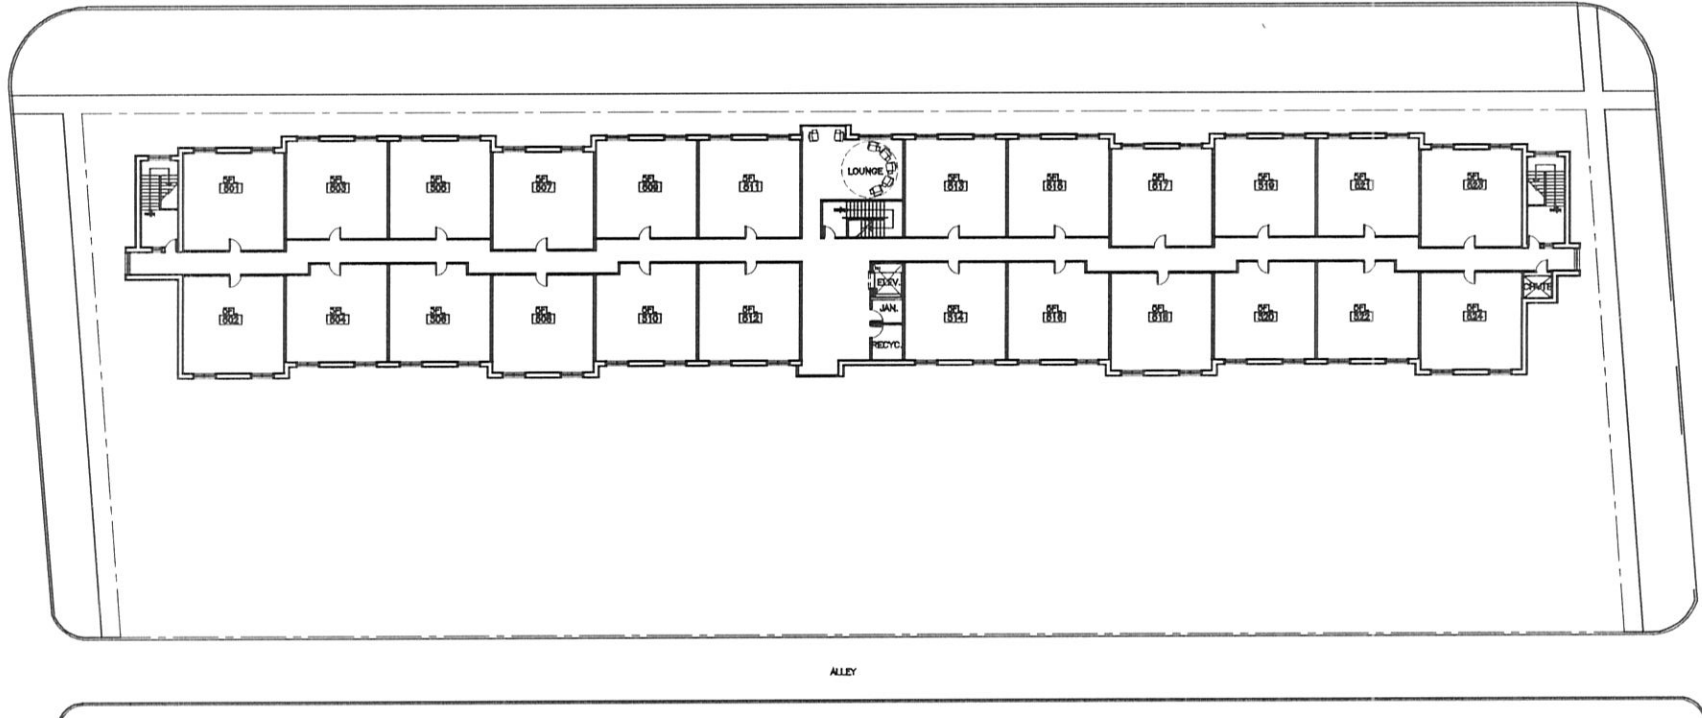

ALLEY


### 5TH FLOOR PLAN

## 100-Block Apartment Concept

DATE: 23 APRIL 2014  
PROJECT NO.: 14002.001

Rapid City, South Dakota

Technology Housing LLC / HAY DOBBS P.A.

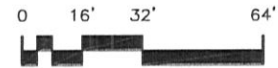

Scale: 1/32" = 1'-0"  
SK.-



HAY DOBBS