


NO.	DATE	REVISION

SHEET: **EXTERIOR ELEVATIONS**
 DATE: **DECEMBER 16, 2015**
 DRN BY: **DS / JR**

PROJECT: **ORCHARD MEADOWS COMMON CENTS STORE**
 RAPID CITY, SOUTH DAKOTA

A7.0


RAPID CITY COMMUNITY PLANNING & DEVELOPMENT SERVICES

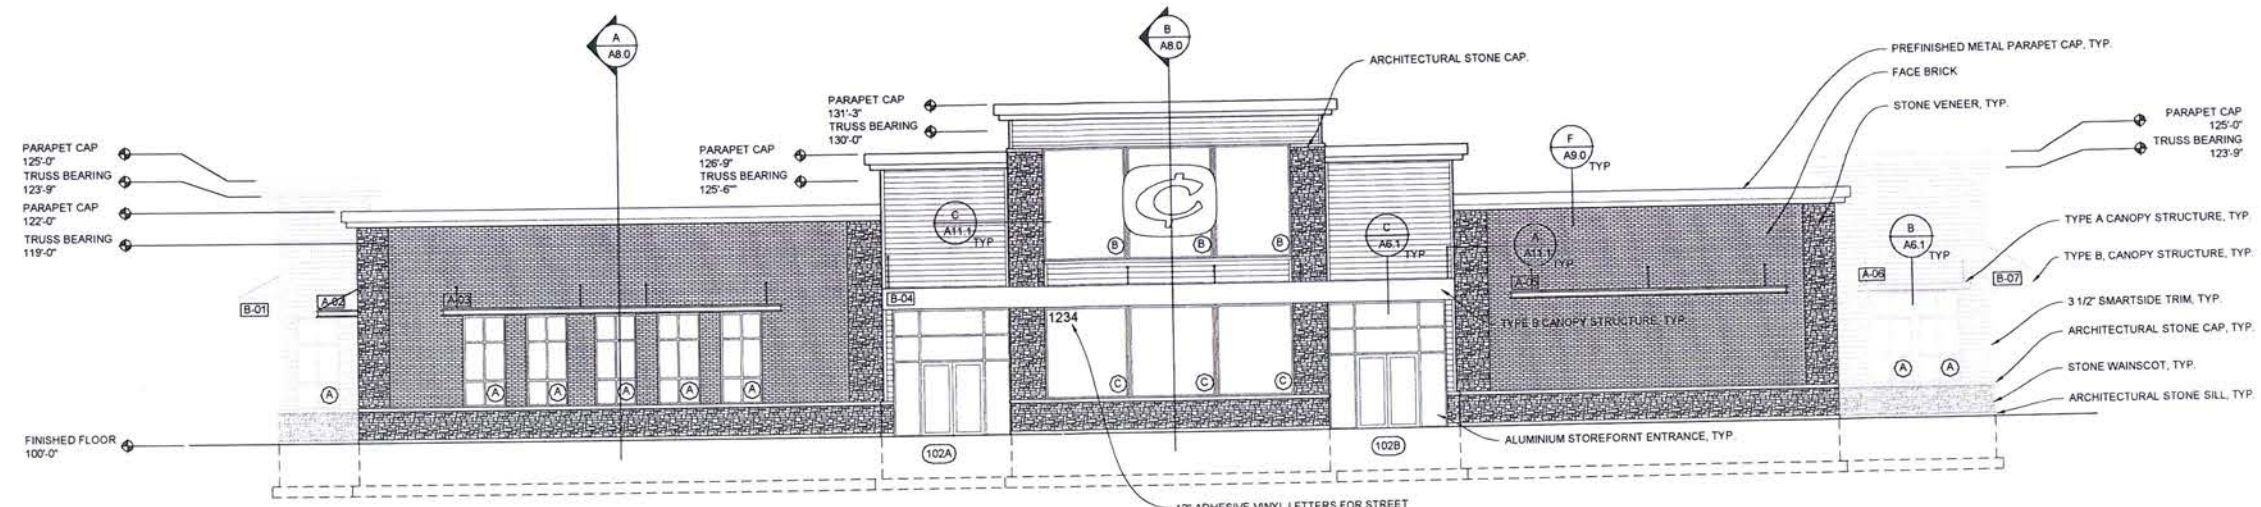

A SOUTH ELEVATION
SCALE: 1/8" = 1'-0"

NOTE: REFERENCE PARAGON DRAWINGS FOR ALL EXTERIOR FINISH COLOR SELECTIONS


NOTE: 12" ADHESIVE VINYL LETTERS FOR STREET ADDRESS LOCATION IDENTIFICATION, AS REQUIRED BY THE LOCAL FIRE DEPT. VERIFY ACTUAL NUMBERS TO BE USED WITH OWNER.

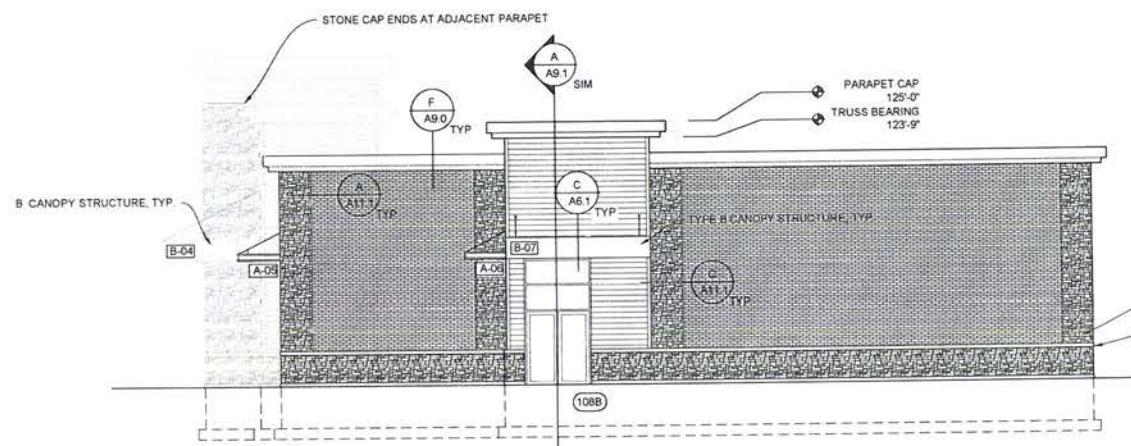

B EAST ELEVATION
SCALE: 1/8" = 1'-0"





C WEST ELEVATION
SCALE: 1/8" = 1'-0"

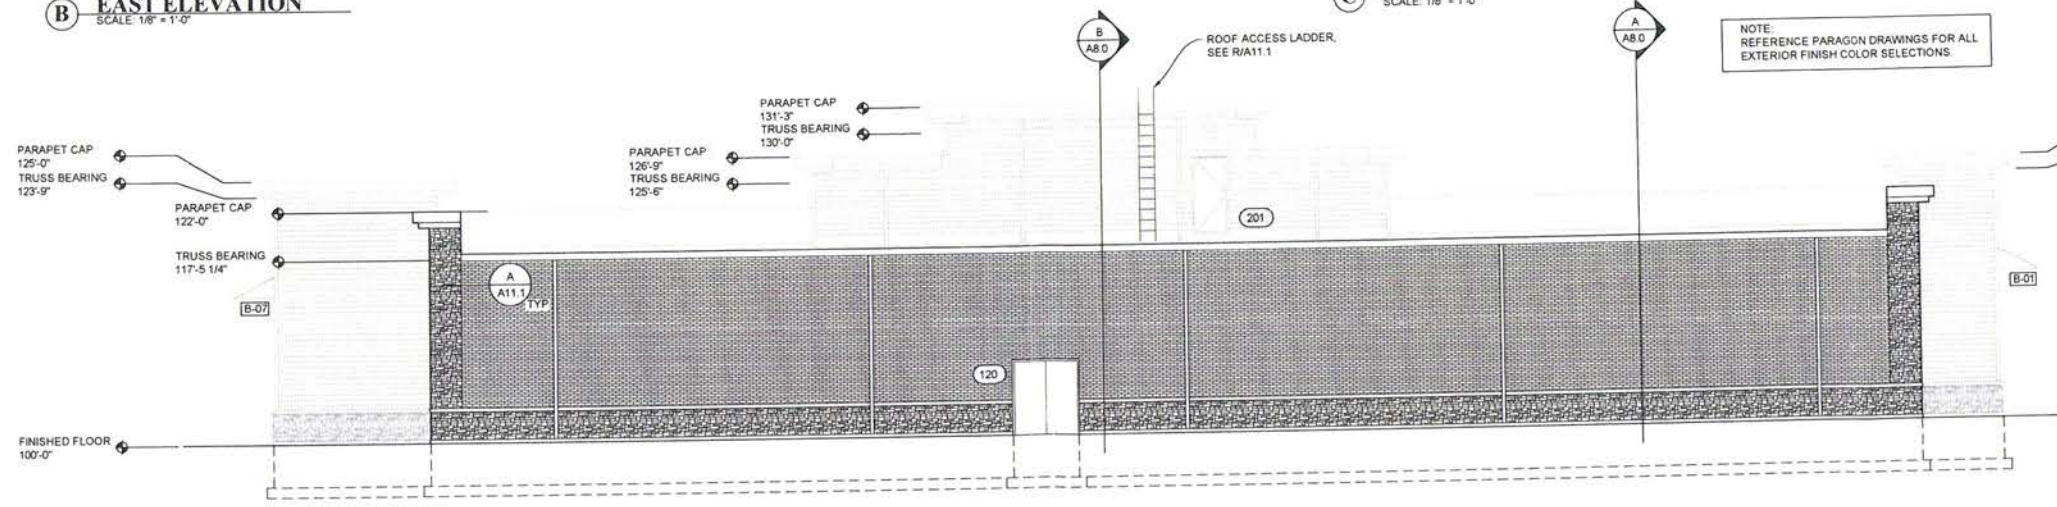

D NORTH ELEVATION
SCALE: 1/8" = 1'-0"



JAN 27 2016

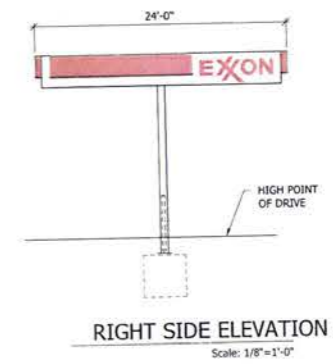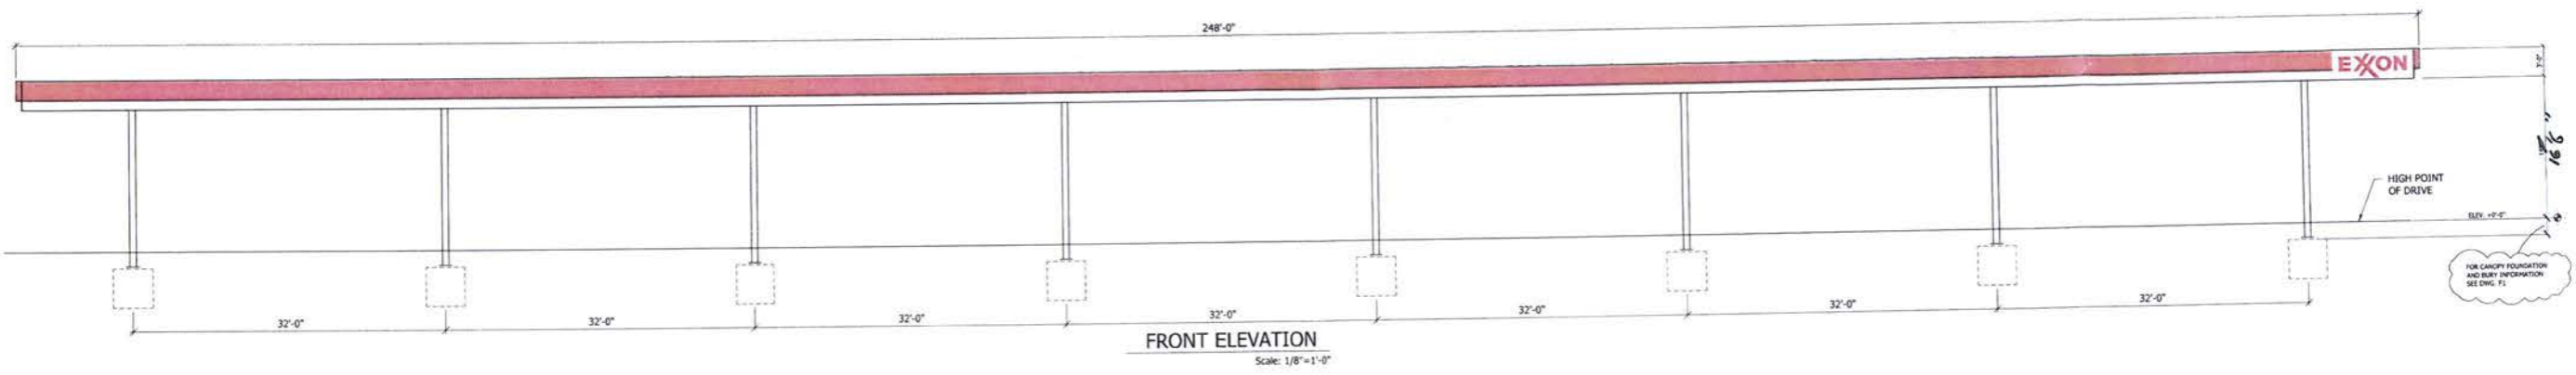

PRELIMINARY	FCS	1/8/2016
ISSUE	DESCRIPTION	BY CHK. DATE

REVISIONS

Fashion 1019 NORTH STREET - P.O. BOX 1050
OTTAWA, KANSAS 66067
(800)255-1009

a member of the **Image Resource Group**

SITE: COMMON CENTS STORE HWY. 44 RAPID CITY, SD	
SIZE: 24'-0"X248'-0" 8-COLUMN CANOPY	JOB NO. 29054
TITLE: FRAMING PLAN AND DETAILS	DRAWING NO. E1 OF 1

THESE PLANS ARE SUBJECT TO
• FEDERAL COPYRIGHT LAWS •
ANY USE OF SAME WITHOUT THE
EXPRESS WRITTEN PERMISSION OF
FASHION INC. IS PROHIBITED