


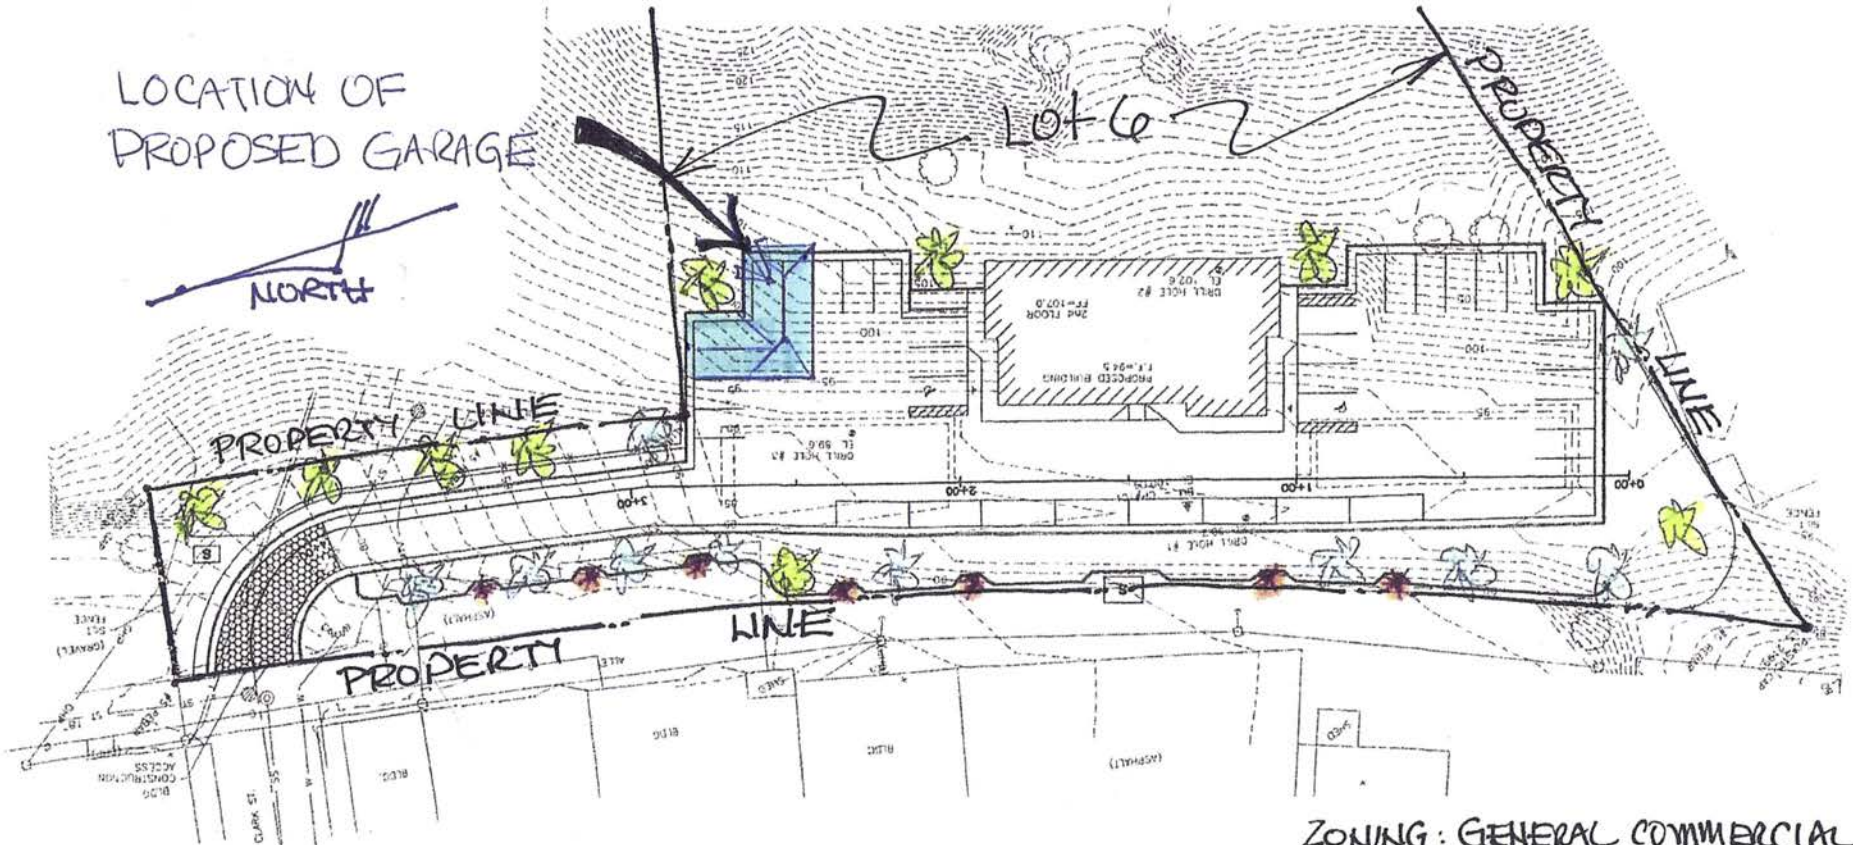


LOCATION OF PROPOSED GARAGE



LANDSCAPE PLAN 01/20/10

OVERLOOK OFFICE BUILDING

	2000 POINTS EA	= 24,000
	500 POINTS EA	= 5,000
	100/54	= 10,500
		39,500 TOTAL POINTS

ZONING: GENERAL COMMERCIAL
SETBACKS: FROM - 25'
SIDE - 0'
REAR - 0'

SITE PLAN

15PD036

SCALE: 1"=100'

RECEIVED

DEC 22 2015