




4 BOLLARD DETAIL
1/4" = 1'-0"

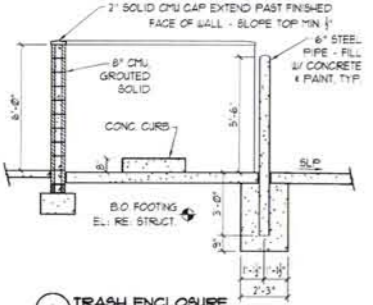

3 TRASH ENCLOSURE
1/4" = 1'-0"

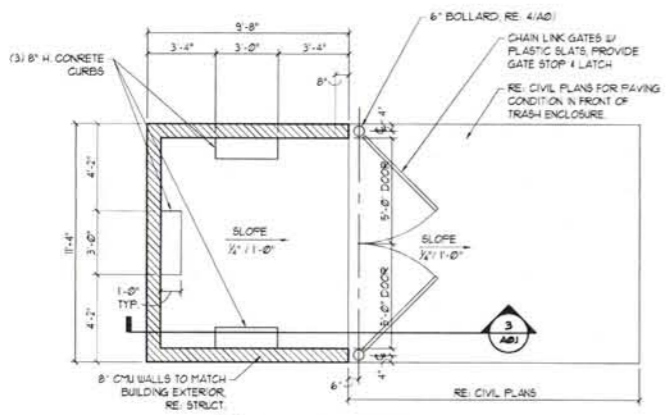

2 TRASH ENCLOSURE
1/4" = 1'-0"

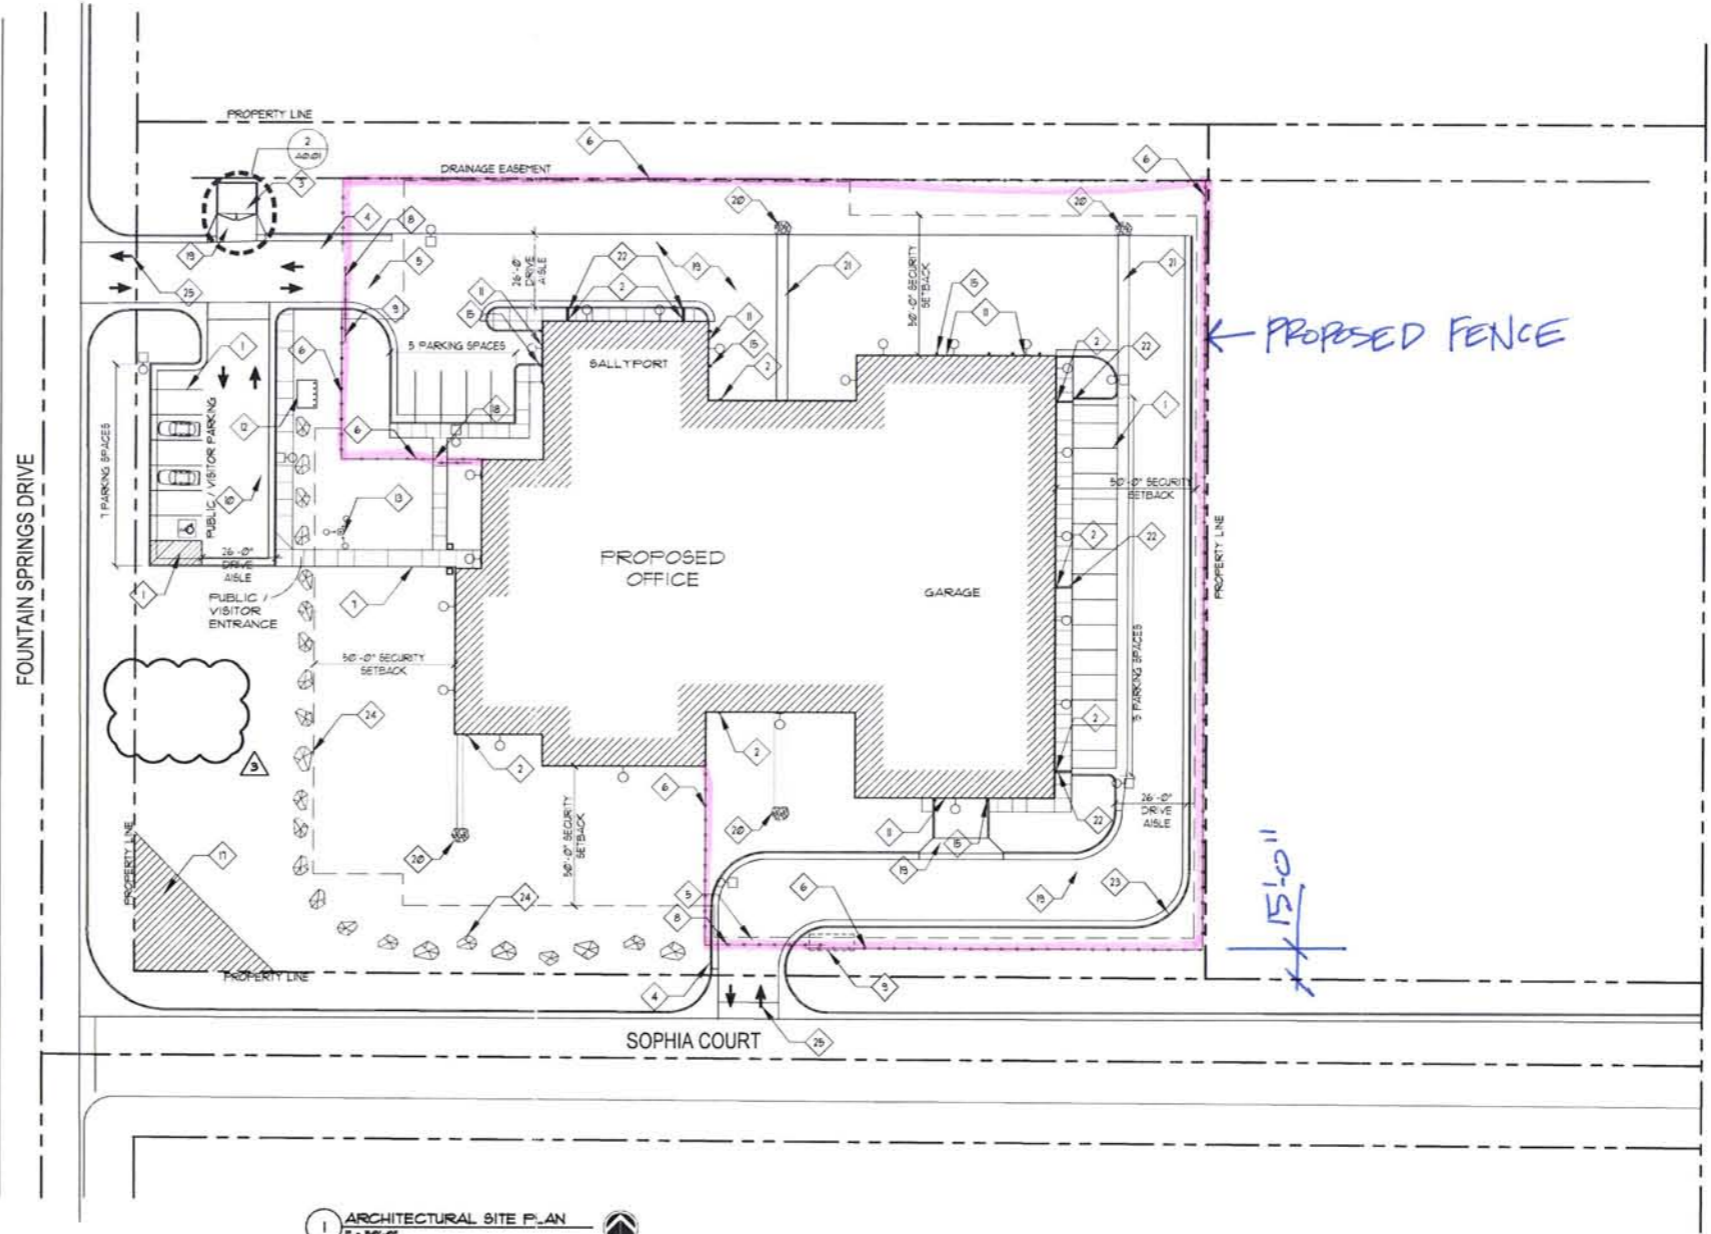

1 ARCHITECTURAL SITE PLAN
1" = 30'-0"

← PROPOSED FENCE

15'-0"

GENERAL NOTES	
1. BUILDINGS SHALL HAVE APPROVED ADDRESS NUMBERS, VISIBLE FROM STREET FRONTING THE PROPERTY.	
2. FIRE PROTECTION EQUIPMENT AND ROOMS CONTAINING CRITICAL EQUIPMENT ARE TO BE IDENTIFIED. (I.E. ROOMS CONTAINING AIR CONDITIONING CONTROLS, SPRINKLER RISERS AND VALVES, FIRE ALARM PANEL, AND OTHER SUPPRESSION OR CONTROL ELEMENTS.)	
3. FIRE DEPARTMENT CONNECTIONS (FDC) LOCATIONS SHALL BE ON THE ADDRESS SIDE OF THE BUILDING, UNLESS APPROVED BY THE FIRE MARSHALL.	
4. NO STRUCTURE SHALL BE MORE THAN 300 FT. TRAVEL DISTANCE FROM A FIRE HYDRANT. MAINTAIN A MINIMUM OF 3 FEET CLEAR AROUND THE CIRCUMFERENCE OF ALL FIRE HYDRANTS, FIRE EXTINGUISHING EQUIPMENT, STANDPIPE OUTLETS, ETC.	
5. KNOX BOX TO BE LOCATED AT BOTH VEHICLE ENTRANCE GATES, MOUNTING HEIGHT OF THE KEY BOX SHALL BE 6 FEET TO THE BOTTOM OF THE BOX TO GRADE.	
6. REFER TO BUILDING ELEVATIONS, FLOOR PLANS & DIMENSIONS FOR SPECIFIC BUILDING INFORMATION.	
7. RE: CIVIL DRAWINGS FOR ALL SIDEWALK, PARKING, ASPHALT DRIVE, & DUMPSTER ENCLOSURE DIMENSIONS.	
SITE PLAN KEY NOTES	
1. 4" WIDE PAINT STRIPE (TYP.) OR PAINTED GRAPHICS. RE: CIVIL PLANS.	13. 25' DARK BRONZE ANODIZED ALUM. FLAGPOLE W/ LOCKABLE INTERNAL HALYARD SYSTEM, PHOTOCELL CONTROLLED SPOTLIGHT, RE: ELEC. PROVIDE DISPLAY FOR 3 FLAGS.
2. DOWNSPOUT LOCATIONS	14. NOT USED
3. DUMPSTER & CONCRETE DUMPSTER PAD.	15. BOLLARD RE: 4/1A/01
4. CARD READER FOR SECURED GATE ACCESS.	16. PREFABRICATED CONCRETE WHEELSTOP
5. IMBED GROUND LOOP SENSOR @ ENTRANCE AND EXIT. COORDINATE WITH SECURITY REQUIREMENTS	17. 8/16" DISTANCE TRIANGLE RE: CIVIL
6. 8'-0" HIGH CHAIN LINK SECURITY FENCE	18. SECURE PEDESTRIAN GATE RE: SECURITY PLANS
7. SIDEWALK W/ CONTROL JOINTS @ 6'-0" O.C.	19. CONCRETE PAVING, RE: CIVIL
8. SECURE MOTORIZED VERTICAL PIVOT LIFT GATE. COORDINATE REQUIREMENTS W/ SECURITY PLANS	20. RIP RAP RE: CIVIL PLANS
9. ELECTRIC HEATED PAD FOR GATE SWING AREA	21. DRAIN PAN RE: CIVIL PLANS
10. ASPHALT PAVING RE: CIVIL PLANS	22. DRAIN W/ METAL FLATE COVER RE: CIVIL. DRAIN TO ASPHALT PAVING
11. OVERHEAD DOORS ACCESS TO COORDINATE WITH SPECIFIC I.C.E. SECURITY REQUIREMENTS	23. CURB & GUTTER, TYP. WHERE SHOWN, RE: CIVIL
12. SECURE BIKE RACKS W/ CONC. PAD. FIELD LOCATE ADJACENT TO SIDEWALK. INSTALL PER MANUFACTURER'S RECOMMENDATIONS	24. LANDSCAPE BOULDERS
	25. PAINTED ENTER / EXIT ARROWS

Rapid City ICE
2350 Sophia Court
Rapid City, South Dakota 57702

TAAG ARCHITECTS

950 17th Street
Suite 2050
Denver, CO 80202
303-824-2745
303-824-2737 FAX
www.taagdenver.com

Issue Record	
Issue	Date
PERMIT SET	04.01.2011
ADDENDUM 3	04.18.2011

Project No: 11002.00
Date: 04.01.2011
Drawn: BAM / BEK
Checked: JA
Drawing Title:
ARCHITECTURAL
SITE PLAN

Sheet No.
A0.1