


Eagle Ridge PRD Amendment Ph 2

10FV002

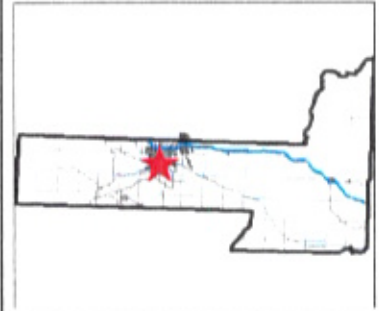

Legend

Roads

- ~ Not classified
- Interstate
- US Highway
- SD Highway
- County Highway
- Main Road
- Minor Arterial
- Collector
- Ramp
- Paved Road
- Unpaved Road
- Unimproved Road
- Trail
- other
- Not yet coded

Township/Section lines

- SECTION
- TOWNSHIP
- Parcel Boundary

Lot Lines

- COUNTY
- LOT LINE
- PARCEL LINE
- ROAD ROW
- RR ROW
- SECTION
- TOWNSHIP
- WATER LINE

PLSS Sections

- County Line
- City Boundaries

- Rapid City
- Box Elder
- New Underwood
- Wasta
- Wall
- Quinn
- Hill City
- Keystone


0 350 700 ft.

Map center: 44° 1' 57.5" N, 103° 13' 24.6" W



Scale: 1:6,000

DISCLAIMER: This map is provided 'as is' without warranty of any representation of accuracy, timeliness, or completeness. The burden for determining accuracy, completeness, timeliness, merchantability, and fitness for or the appropriateness for use rests solely on the user. Rapid City and Pennington County make no warranties, express or implied, as to the use of the map. There are no implied warranties of merchantability or fitness for a particular purpose. The user acknowledges and accepts the limitations of the map, including the fact that the data used to create the map is dynamic and is in a constant state of maintenance, correction, and update. This document does not represent a legal survey of the land. There are no restrictions on the distribution of printed Rapid City/Pennington County maps, other than the City of Rapid City copyright/credit notice must be legible on the print. The user agrees to recognize and honor in perpetuity the copyrights and other proprietary claims for the maps established or produced by the City of Rapid City or the vendors furnishing said items to the City of Rapid City.

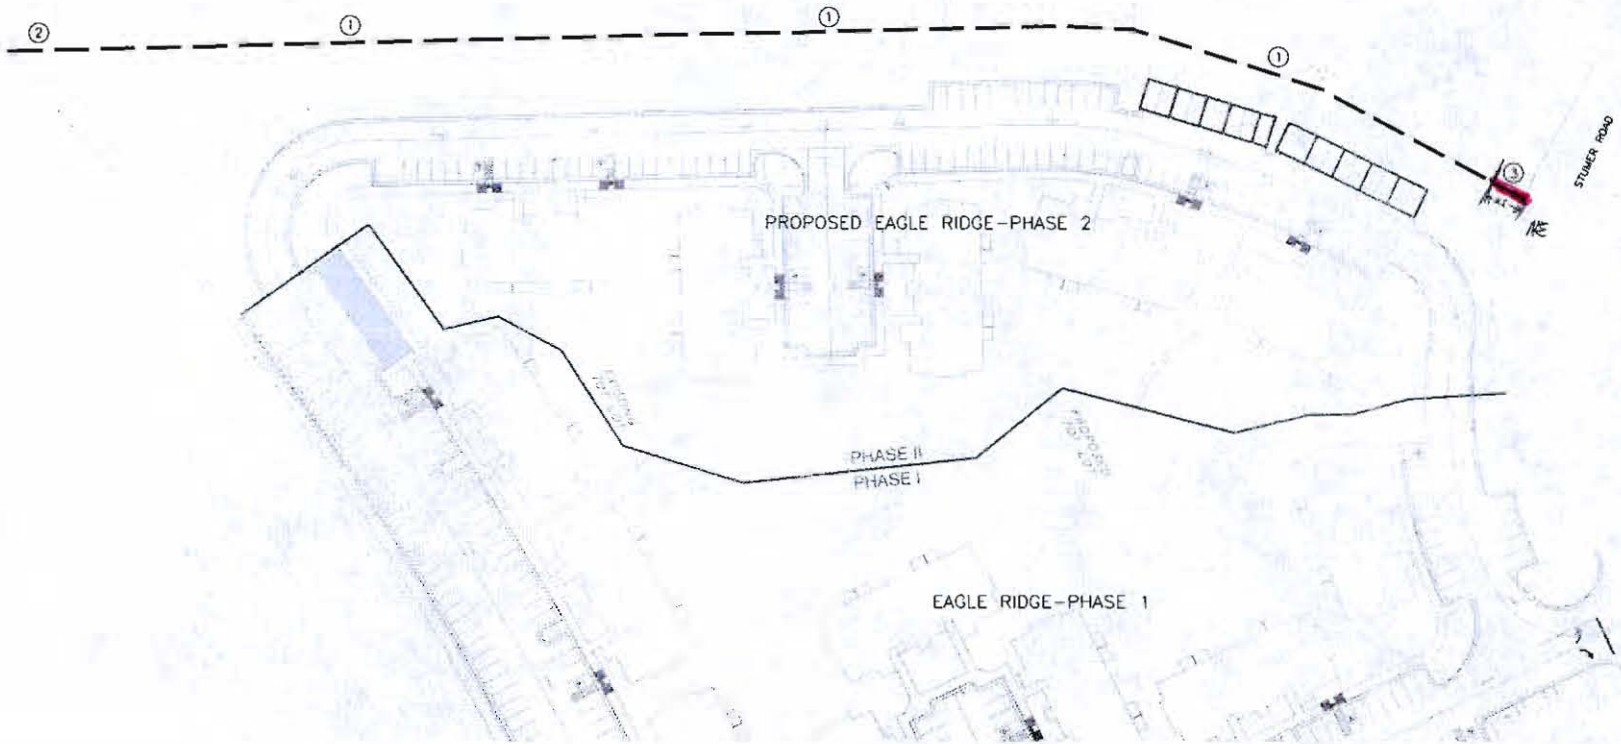

- ① INSTALL 989 LF OF PRIVACY FENCE "LAKELAND" STYLE- 72" TALL (ALMOND COLOR)
 - ② INSTALL 25 LF OF PRIVACY FENCE "LAKELAND" STYLE- 48" TALL (ALMOND COLOR)
 - ③ LOCATION OF PROPOSED FENCE HEIGHT EXCEPTION
- PROPOSED PRIVACY FENCE



**EAGLE RIDGE PRD AMENDMENT
PHASE 2**

517 7th street rapid city sd 57701
 ph: 605.342.9470 fax: 605.342.2377
 www.4front.biz

FRONT DESIGN, INC
 ARCHITECTURE | ENGINEERING
 GIS | SURVEYING

JOB NUMBER: 07.1369.001
 DATE: 2/26/10

TITLE
 PHASE 2
 FENCE LOCATION
 SITE PLAN

SHEET
 1 OF 1

FILE LOCATION: 1369-E01-FENCE.DGN DRAWN BY: NCE
 COPYRIGHT 2007. ALL RIGHTS RESERVED. NO PART OF THIS DOCUMENT MAY BE REPRODUCED IN ANY FORM OR BY ANY MEANS WITHOUT PERMISSION FROM FRONT DESIGN, INC.