


SEI


LOT 2
1.879 Ac.±

LOT A OF LOT 2
TAX ID# 64125
46235 SF

LOT B OF LOT 2
35634 SF
TAX ID# 64125
LOT: 35634 SF
ZONE: OFFICE COM.

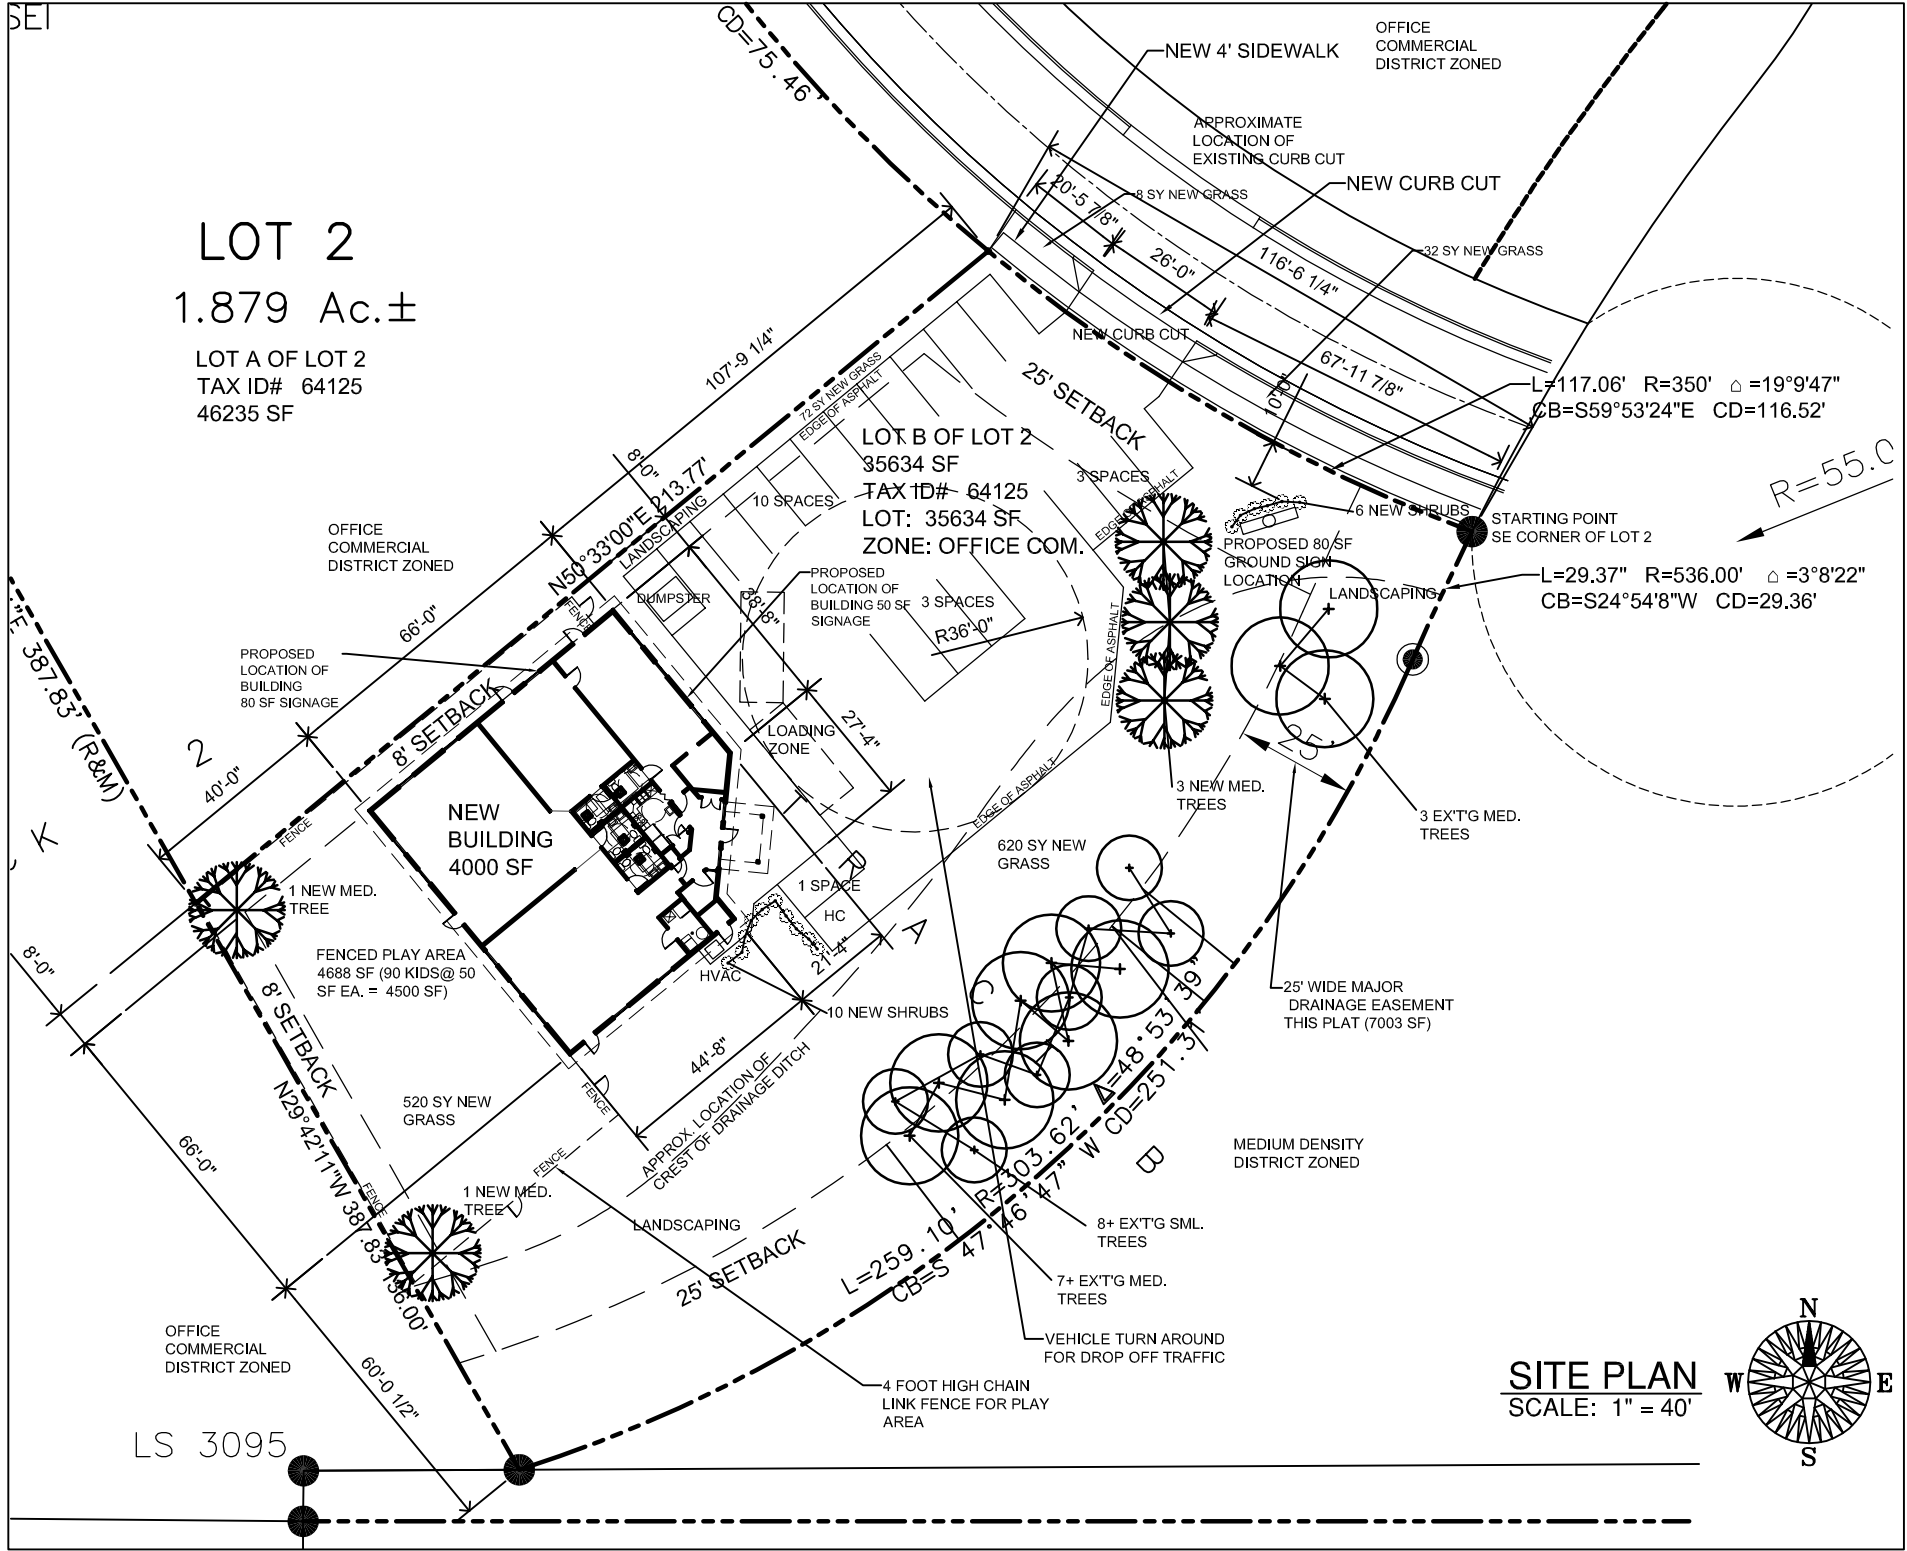

SITE PLAN
SCALE: 1" = 40'

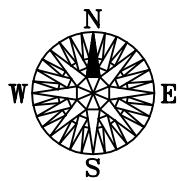

KDGI
KENNEDY DESIGN GROUP, INC.
4685 ENCHANTED PINES DRIVE
RAPID CITY, SD 57701
605.841.5314
ken@kennedyinc.com

NO.	DATE	DESCRIPTION

CLIENT:
FERTILE GROUND LLC
ATTN: TONIA WISSINGER
1000 W. 12TH ST.
RAPID CITY, SD 57701
605.841.7431 / 605.841.5578

SITE PLAN
NEW EARLY CHILDHOOD DEVELOPMENT CENTER
RAPID CITY, SD

DATE: 11.28.12

RA1
Drawing Number