


SUITE 3
MICROBREWERY
A-2 OCCUPANCY TYPE
2690 GROSS SF
65.79 OCCUPANCY
11.56 PARKING SPACES REQUIRED

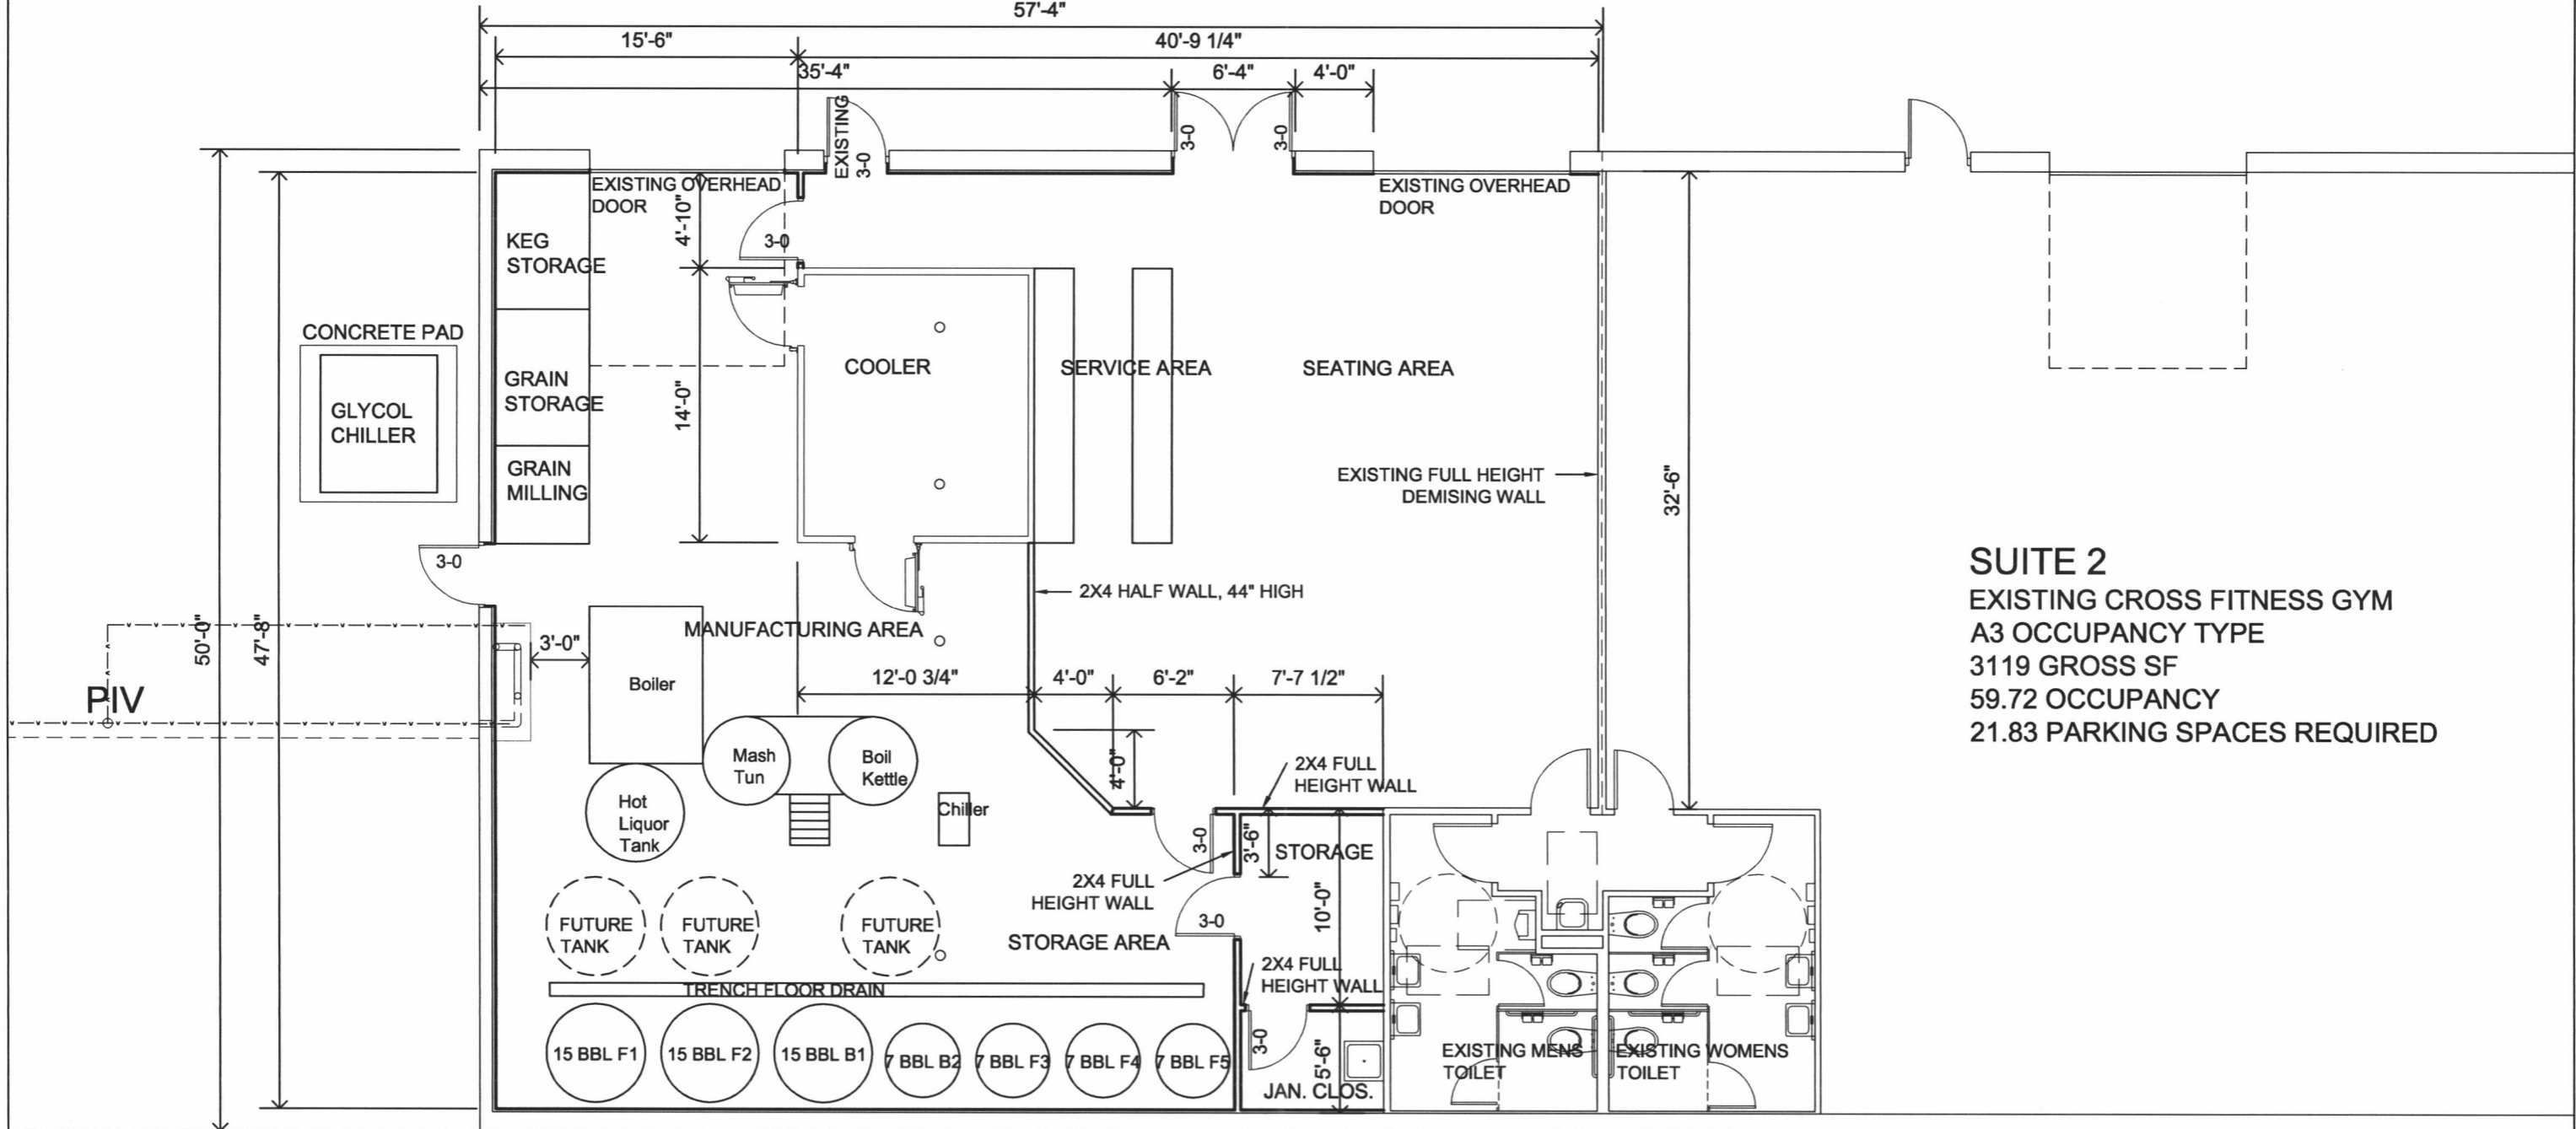

SUITE 2
EXISTING CROSS FITNESS GYM
A3 OCCUPANCY TYPE
3119 GROSS SF
59.72 OCCUPANCY
21.83 PARKING SPACES REQUIRED

PUBLIC TOILETS
384 (292 + 92) GROSS SF
3.6 (360 / 100) OCCUPANCY

FLOOR PLAN OF TENANT SPACE
 SCALE: 1/8" = 1'-0"



KDGI
 KENNEDY DESIGN GROUP, INC.
 4955 ENCHANTED PINES DRIVE
 RAPID CITY, SD 57701
 605.394.0189 or 605.431.5358
 kent@henrikseninc.com

FLOOR PLAN OF TENANT SPACE
 T.I. IN AN COMMERCIAL BUILDING
 1401 WEST OMAHA ST., RAPID CITY, SD

CLIENT
 M HILL BUSINESS PLAZA LLC
 PO BOX 9003
 RAPID CITY, SD 57709-9003

Project Number 1513
 File Name current drawing
 Drawn By RKK
 Checked By RKK
 Date 5.29.15

Revisions			
No.	Date	Description	By

A3
 Drawing Number
 DATE: 7.10.15