


SCALE: 1" = 20'

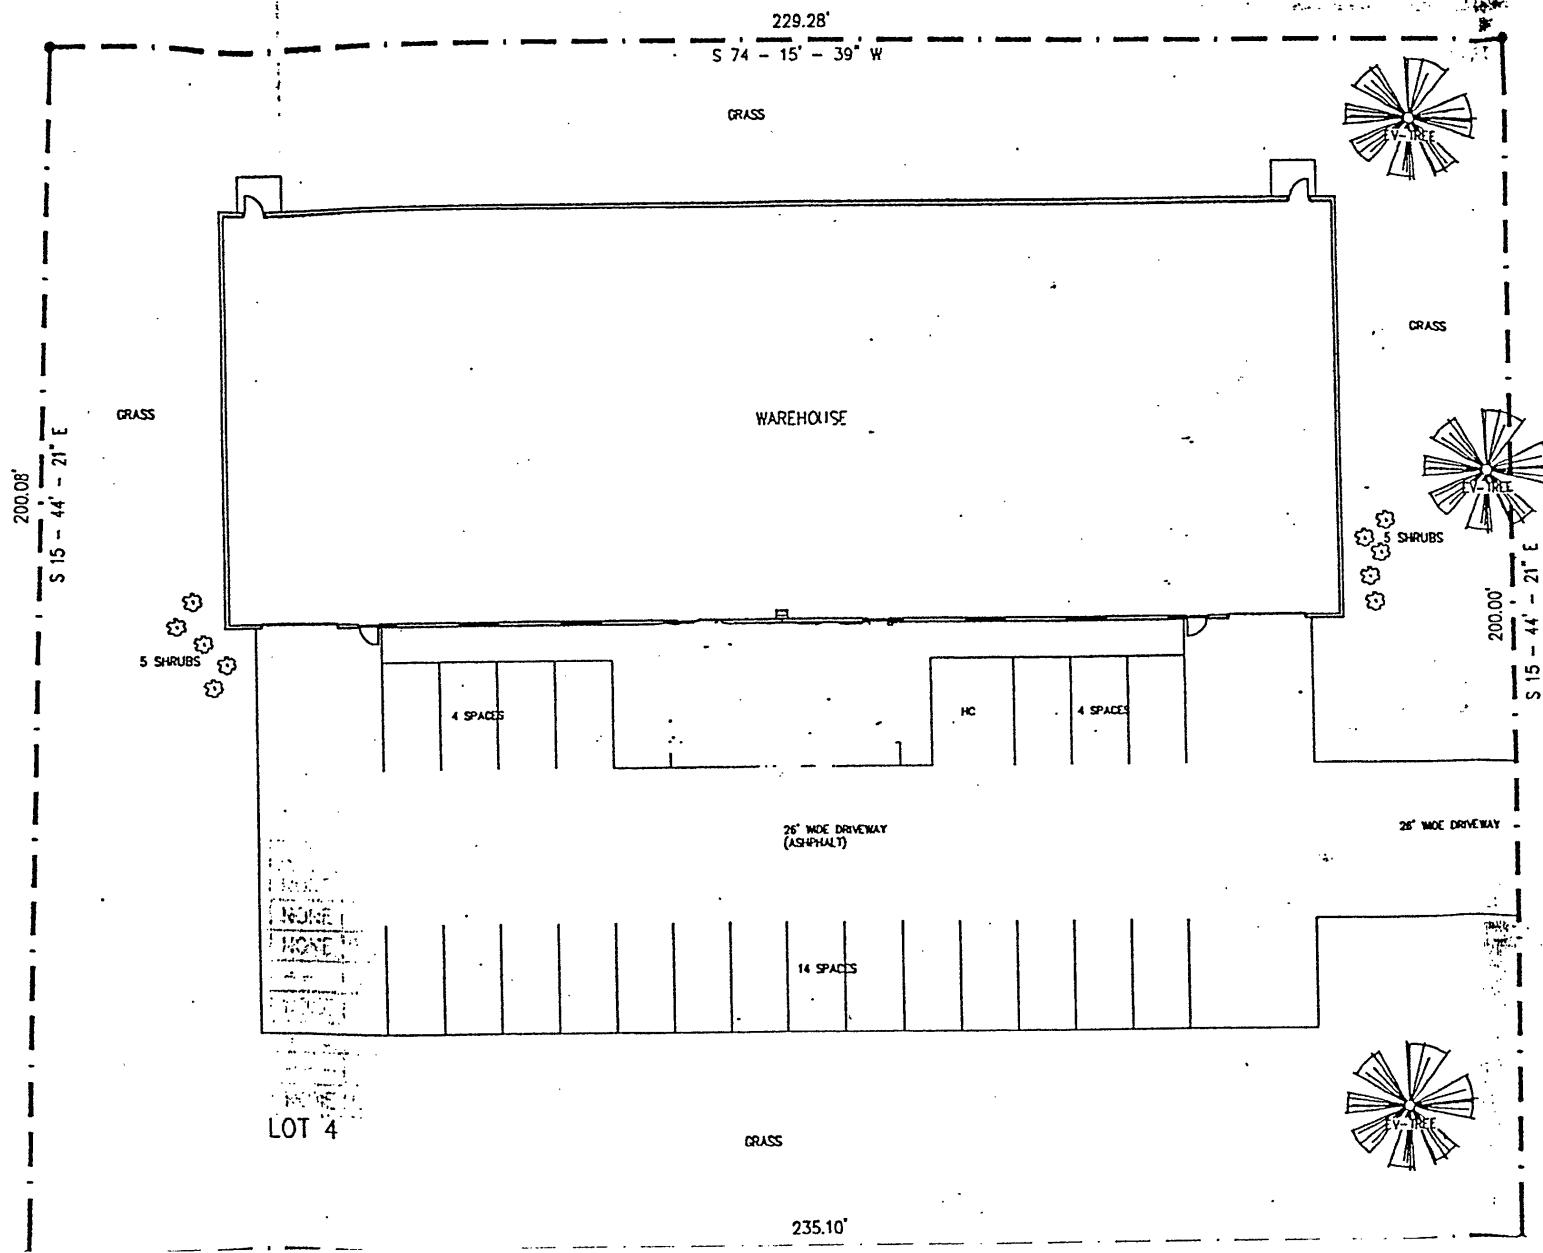

SAMCO ROAD  
(66' ROW)