
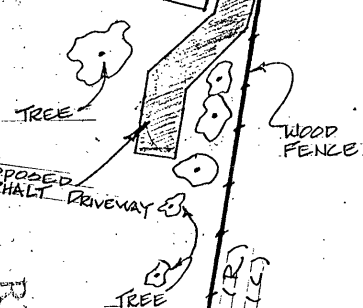



PRIVATE RD & UTILITY EASEMENT

MOUNTAIN MEADOW RD.
S 54° 54' 5" E (CR) 127' (R)
S 43° 11' 17" E (C)

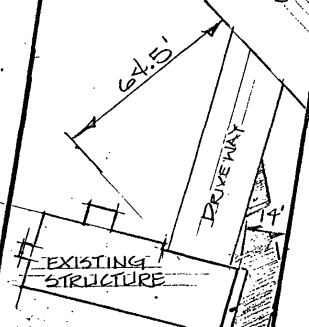

RECEIVED


OCT 13 2000
Rapid City
Planning Department

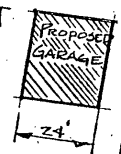

38° 05' N 469.95' (R)
38° 39' N 470.34' (L)

LOT 23 BLOCK 4
SPRING BROOK ACRES
RAPID CITY, S.D.

BOB & TINA MYSLIWEK
2611 MTN MEADOW

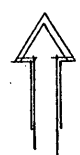

NORTH

1" = 40'

10' UTILITY EASEMENT & WILDERNESS TRAIL

N 88° 46.8' E 91.19' (R)
N 86° 50' 17" E 91.22' (M)

RECEIVED

OCT 13 2000
Rapid City
Planning Department

00UR033

Plat book 12

page 93





NORTH
1" = 100'

UTILITY EASEMENTS
6' SIDE & REAR

33' PRIVATE ROADWAY
& UTILITY EASEMENT

MOUNTAIN MEADOW RD.
WILDERNESS TRAIL

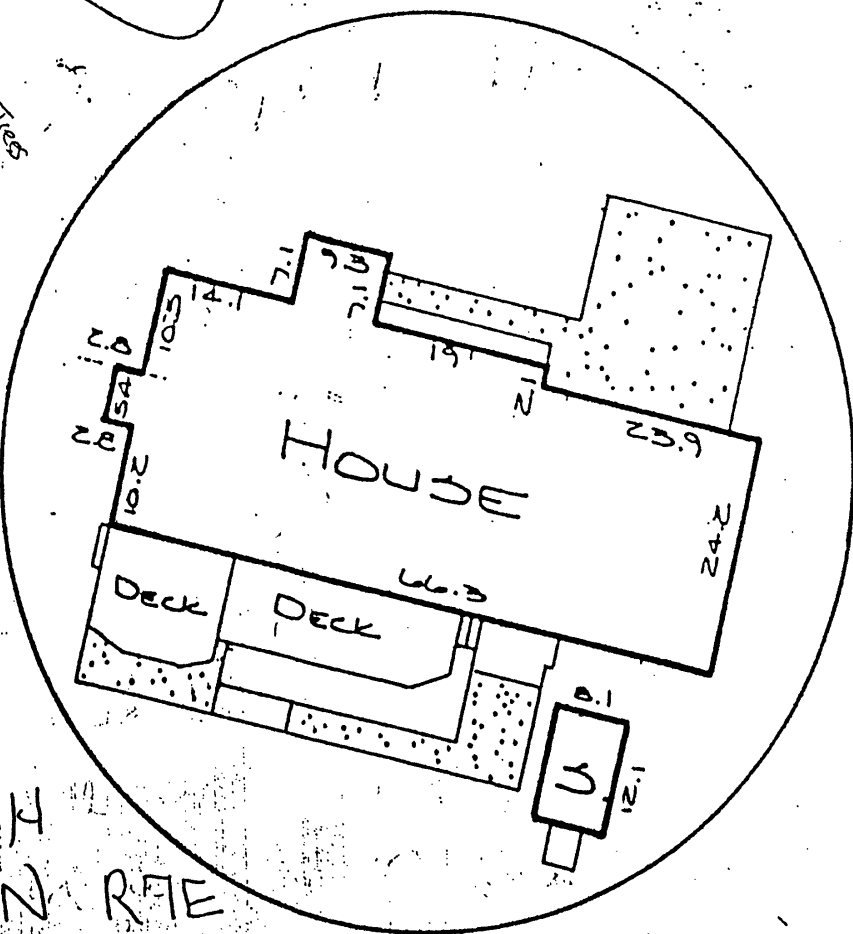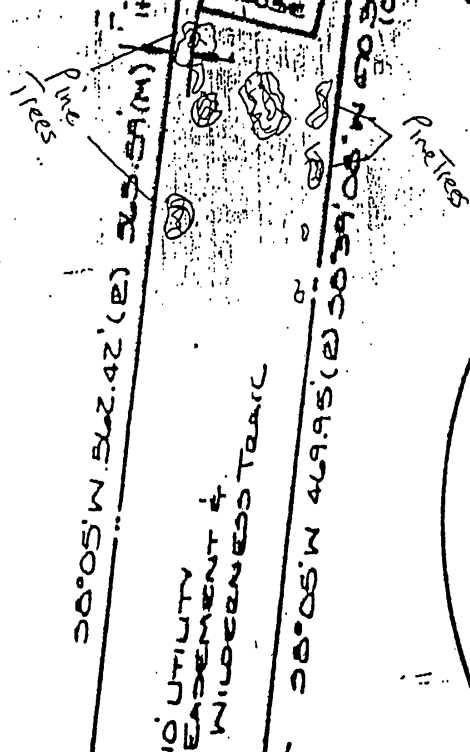

~~WILDERNESS TRAIL~~
~~20°05'W 542.42' (E) 32.59(M)~~
~~20°05'W 469.95' (E) 20.39' (E) 20.39' (E) 20.39' (E)~~
SE 1/4 SW 1/4
Sec 15 T1N R7E

LEGAL: LOT 23, BLOCK 4, SPRING BROOK ACRES.

RAPID CITY, S.D.

CLIENT: BOB & TINA MYSLINIEC - 2611 MTN MEADOW

00UR033

MOUNTAIN MEADOW RD.
S 44° 24' 5" E (R) 54.43' (C)
127' (C)

PRIVATE RD &
UTILITY EASEMENT

64' 10"
DROVEWAY
14'
EXISTING STRUCTURE
172' E (C)

EXISTING STRUCTURE

TREE
WOOD FENCE

TREE
38° 05' W 469.95' (R)
38° 39' W 470.34' (C)

38° 05' N 562.42' (R) 563.59' (M)


80' 4"
24'
24'
10'
PROPOSED GARAGE

10' UTILITY EASEMENT & WILDERNESS TRAIL

N 88° 46' 8" E 91.19' (R)


LOT 23, BLOCK 4
SPRING BROOK ACRES
RAPID CITY, S.D.

BOB & TINA MYSLIWIETEC
2611 MTN MEADOW

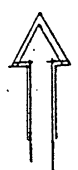

NORTH
1" = 40'

00UR033

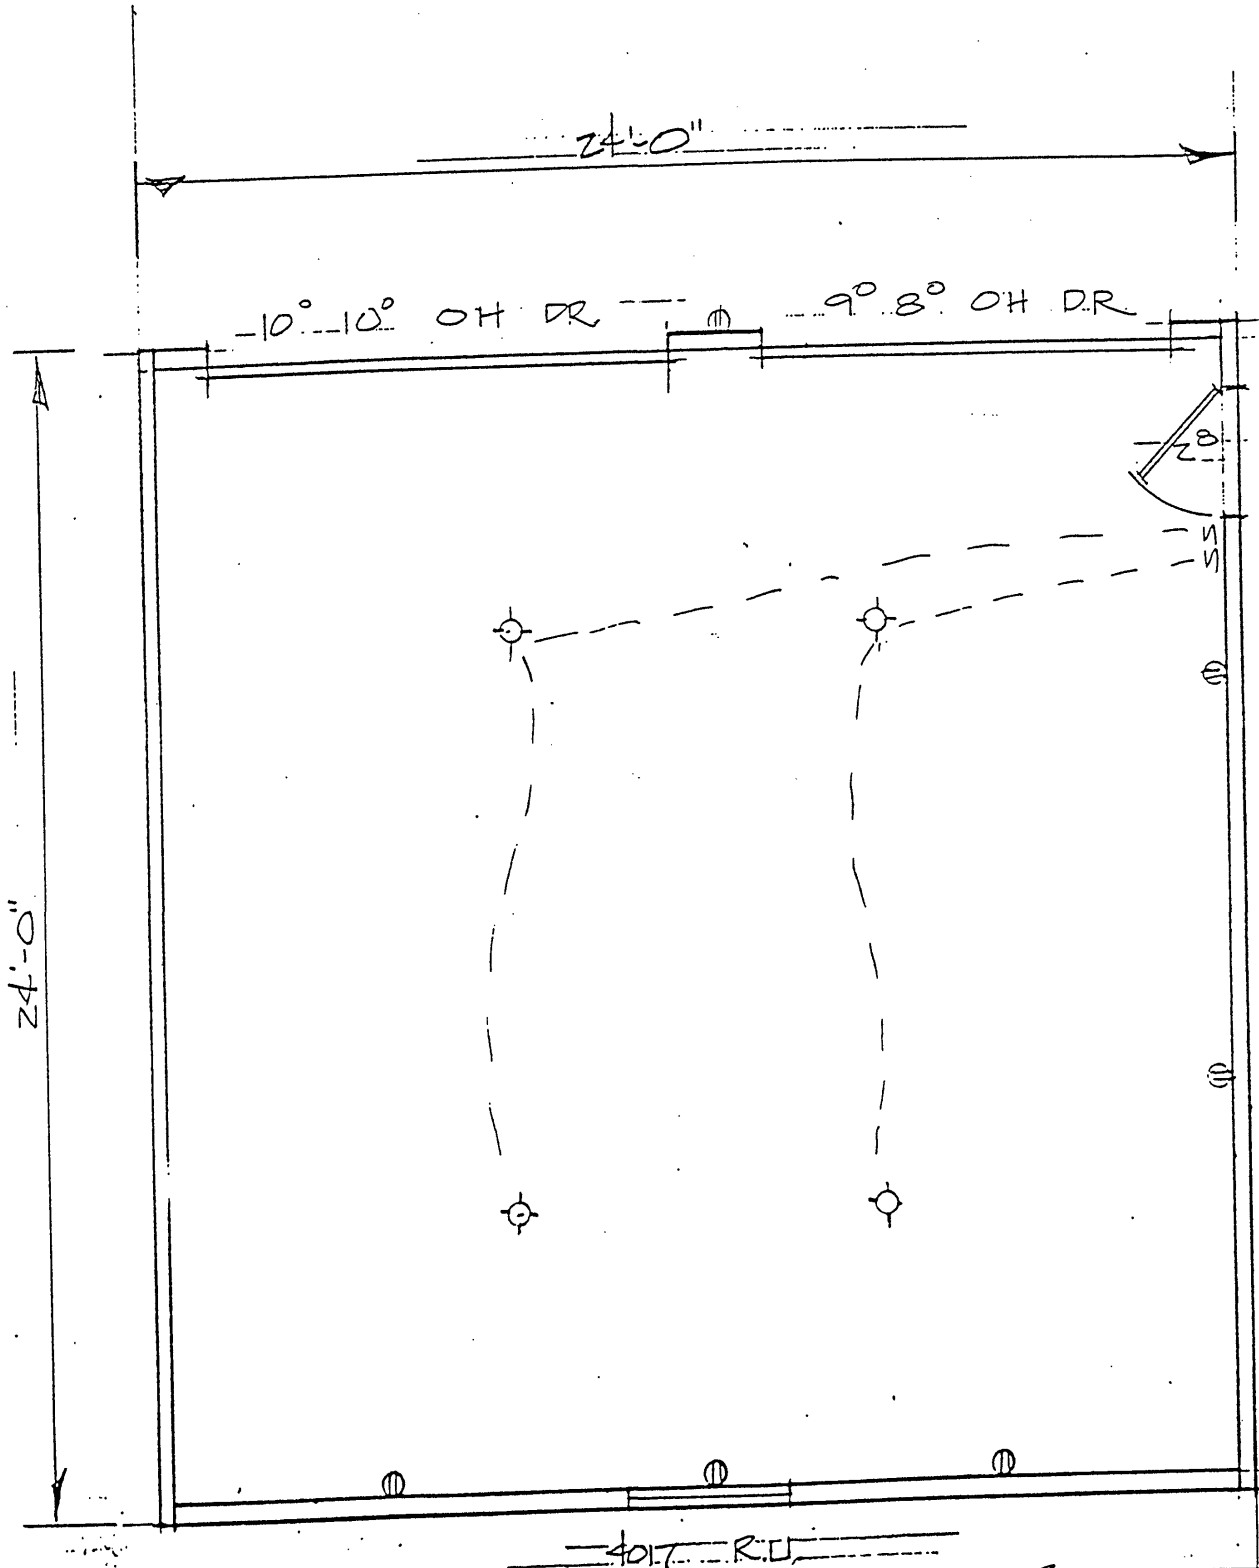

FLOOR PLAN
SCALE 1/4" = 1'-0"