
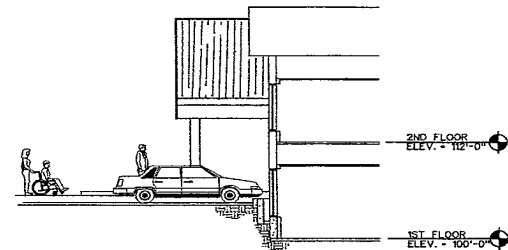


01PD007

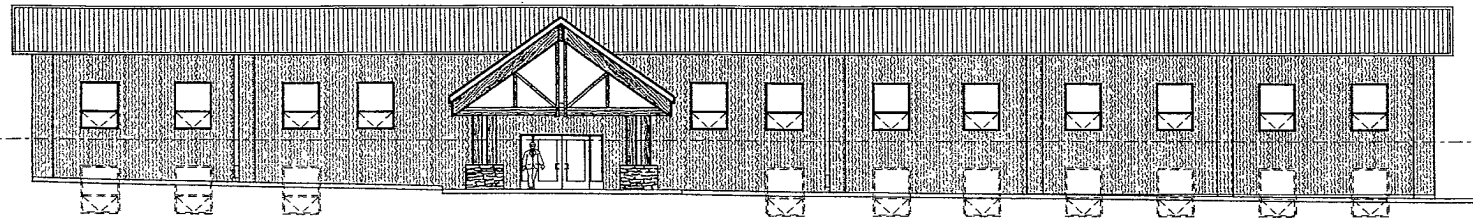

2ND FLOOR
ELEV. = 112'-0"

1ST FLOOR
ELEV. = 100'-0"

SCHEME "C"-SOUTH ELEVATION