





01UR048

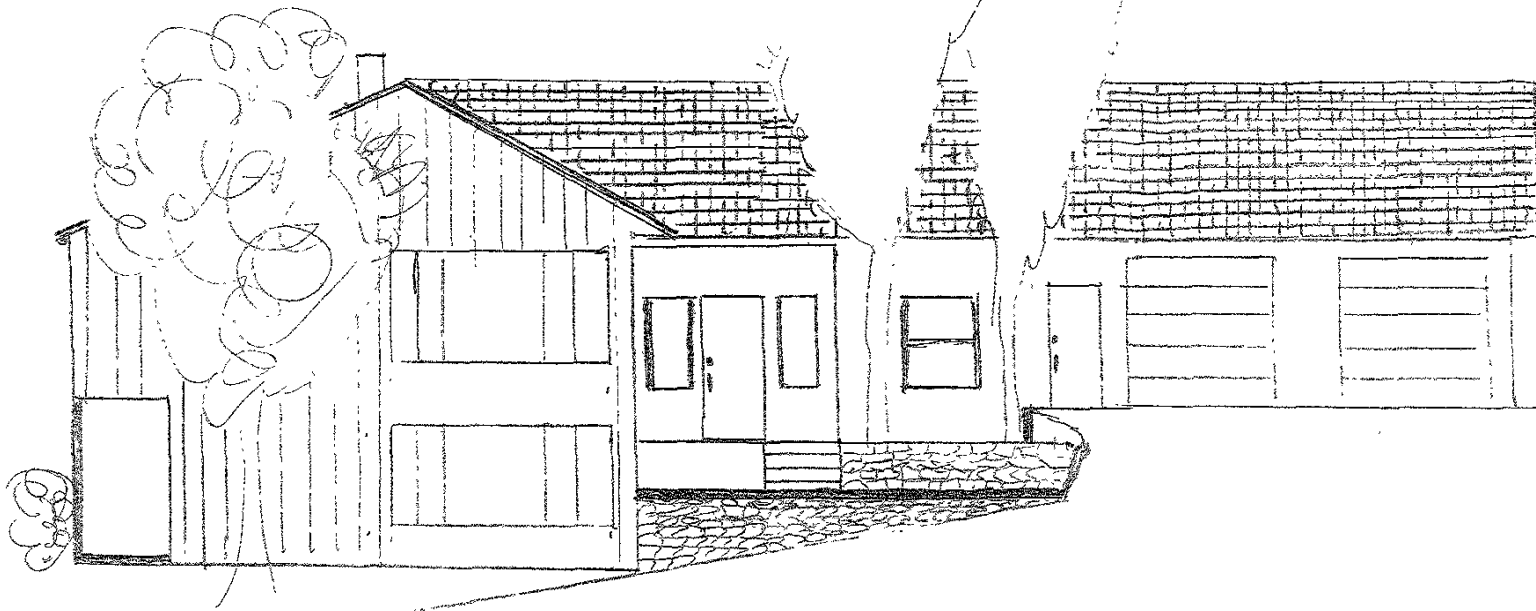

01UR048

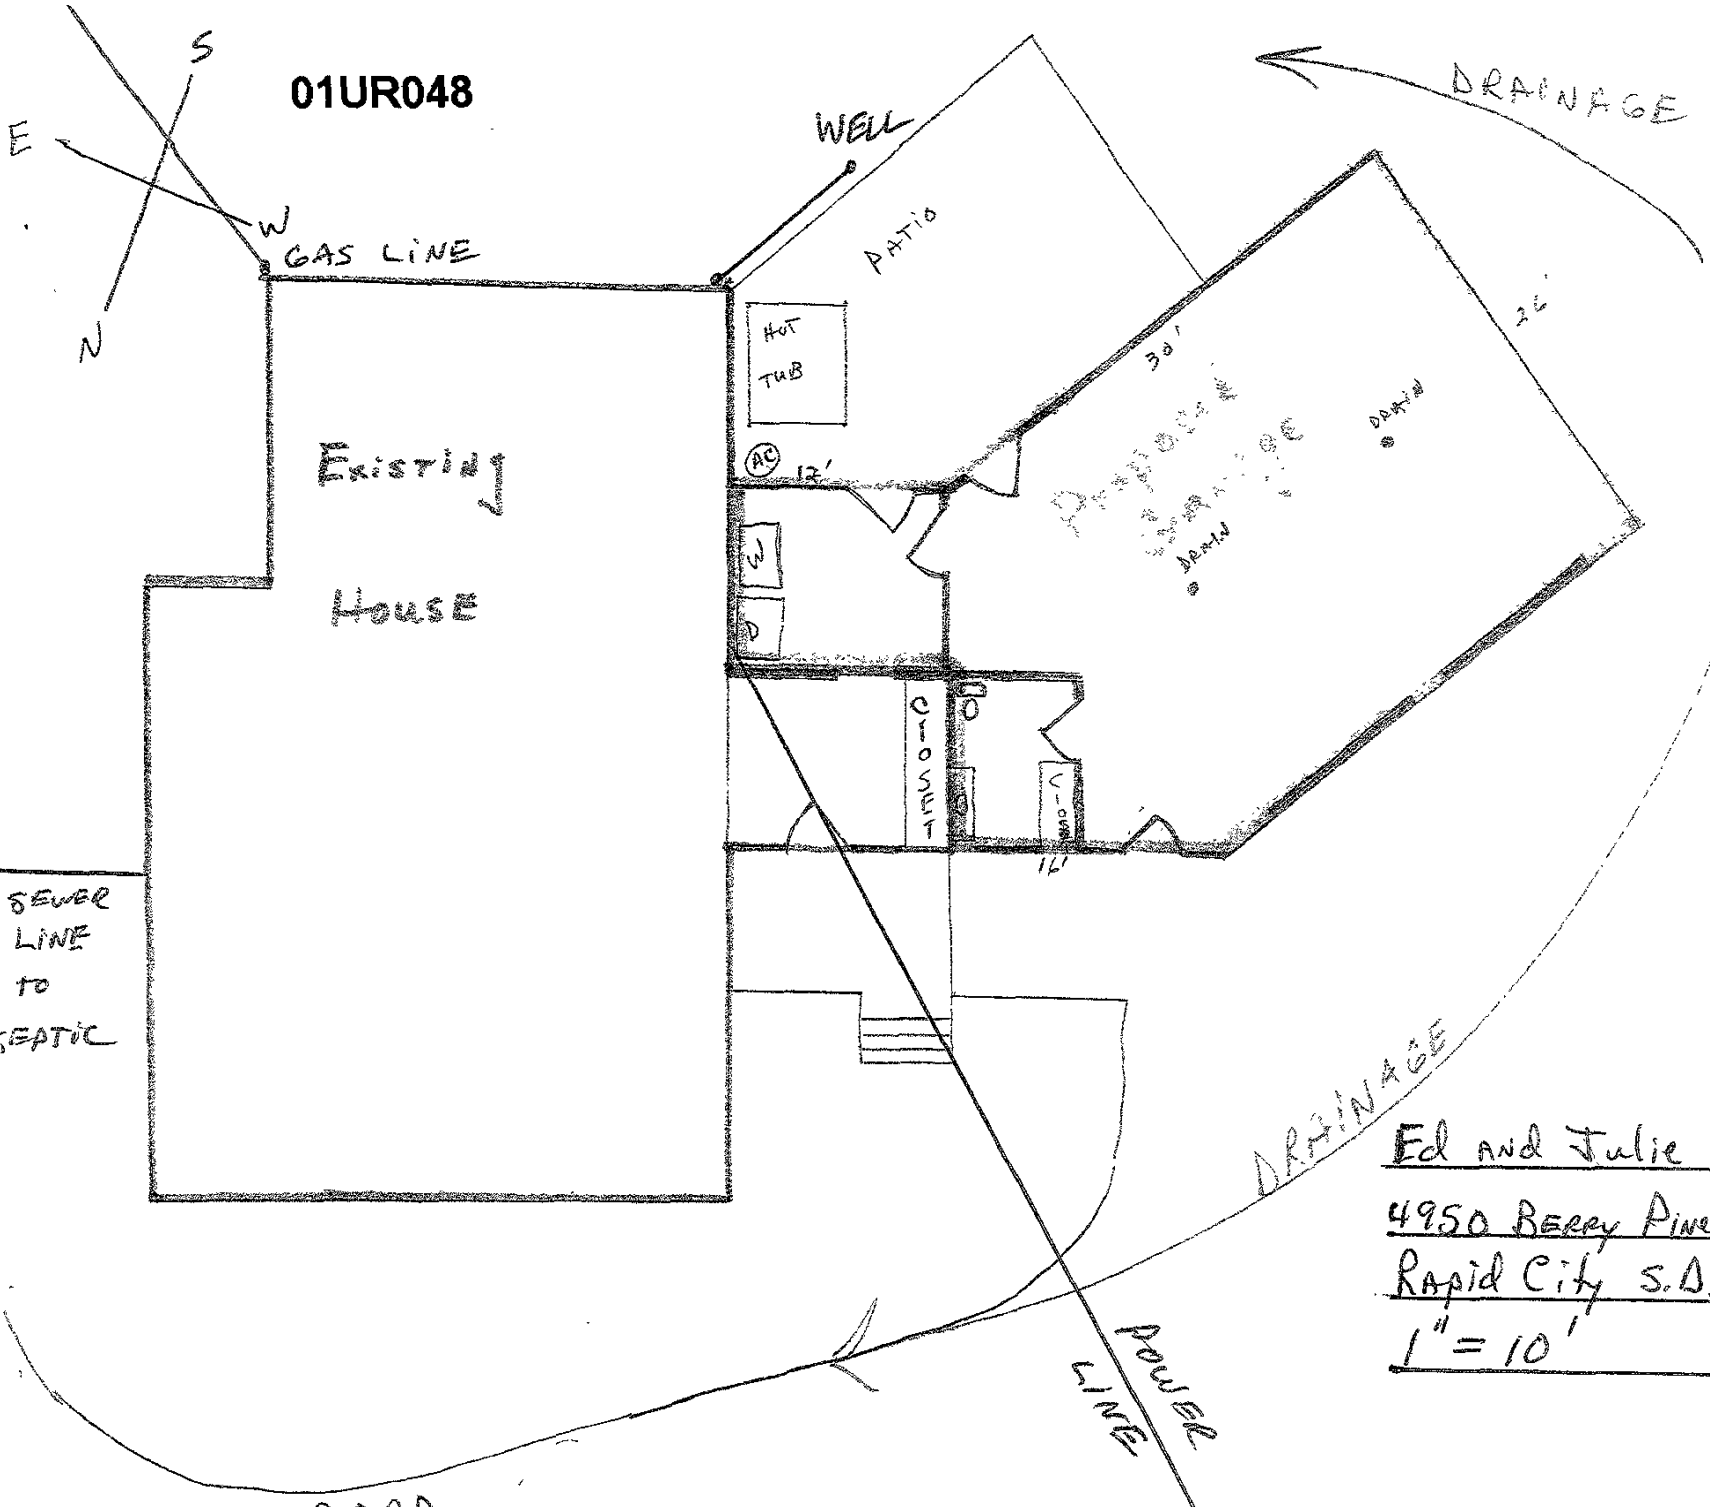

Ed and Julie HERICKS  
 4950 Berry Pine Heights Dr  
 Rapid City S.D. 57702  
 1" = 10'

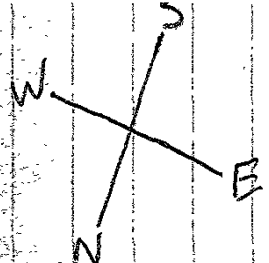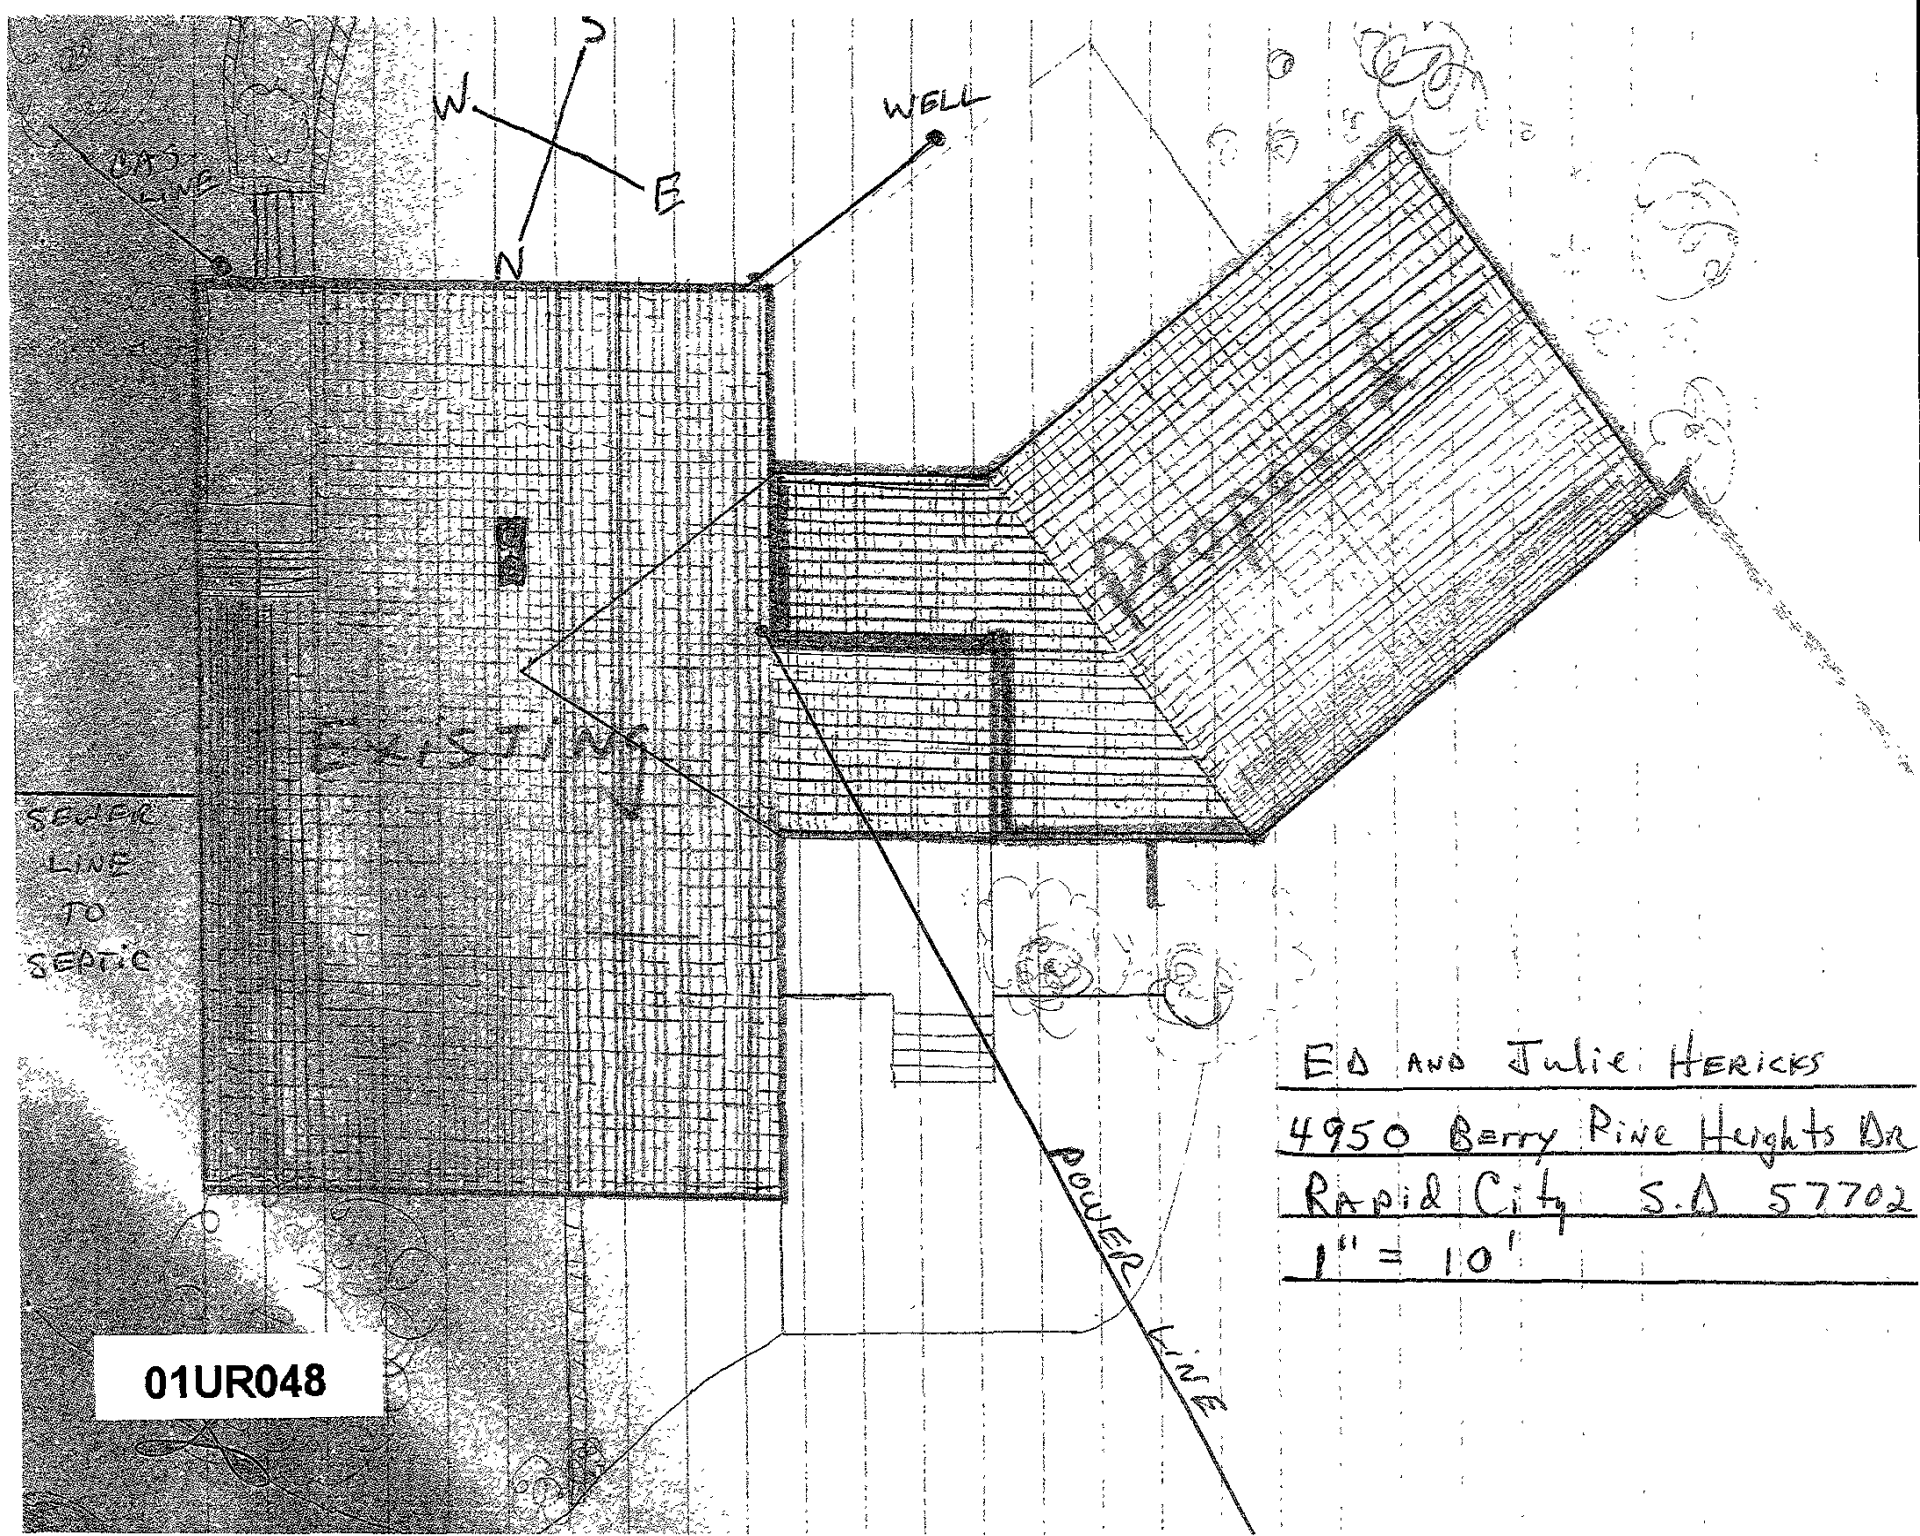

WELL

GAS LINE

SEWER LINE TO SEPTIC

EXISTING

POWER LINE

ED AND Julie HERICKS  
4950 Berry Pine Heights Dr  
Rapid City S.D 57702  
1" = 10'

01UR048