


Proposed Revision To Major Street Plan For Woodmont Development

Current Alignment



Proposed Revision

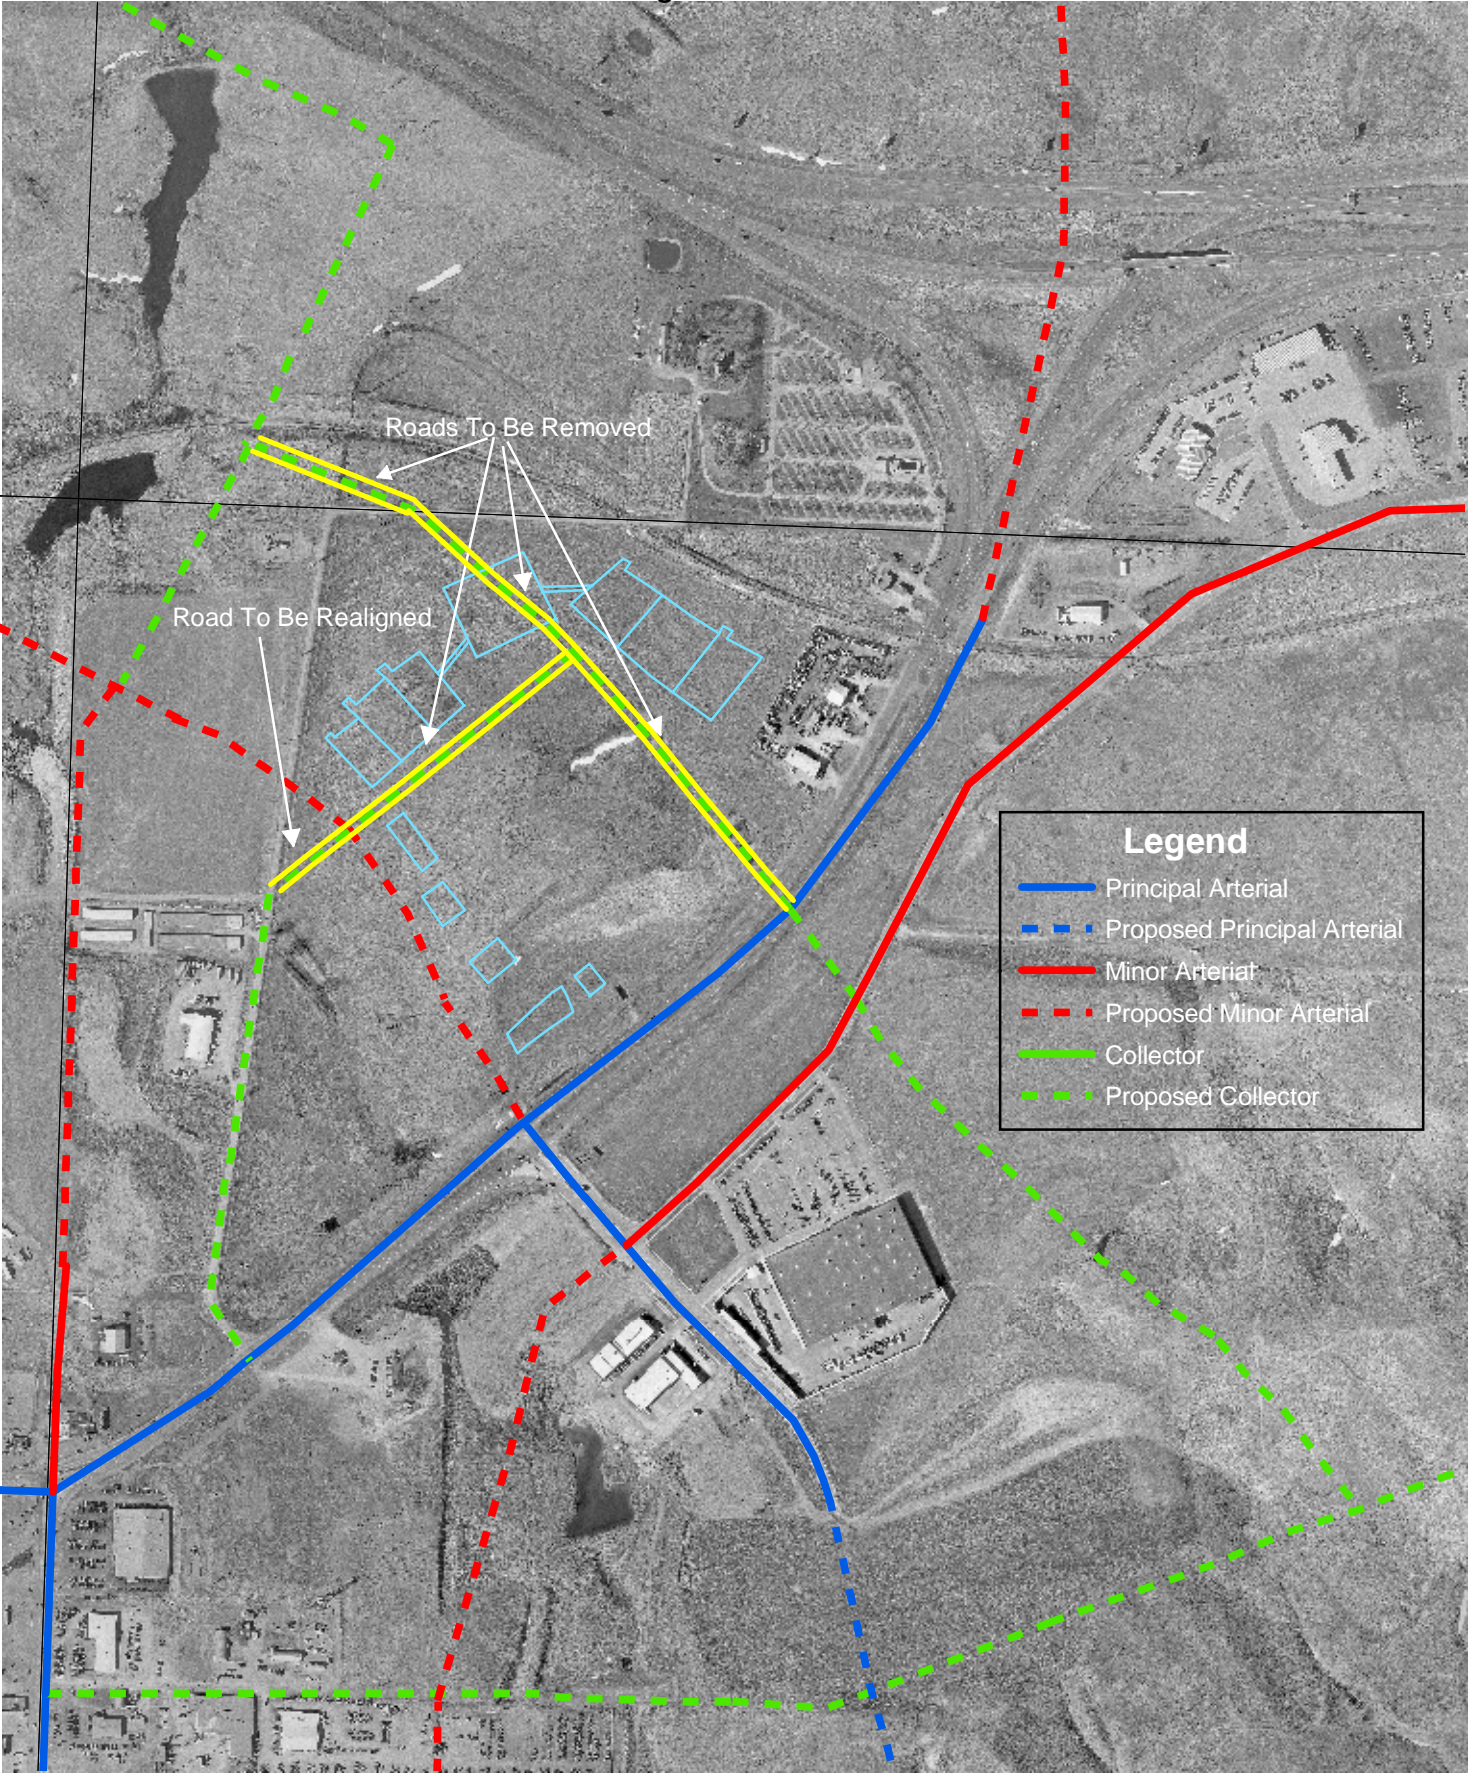