

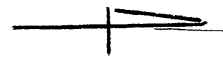
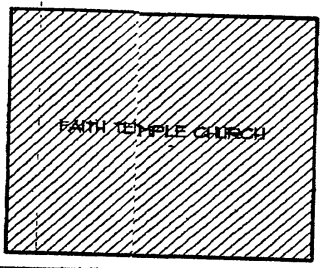


ASPHALT ALLEY TO BE RE-ROUTED THROUGH PARKING LOT

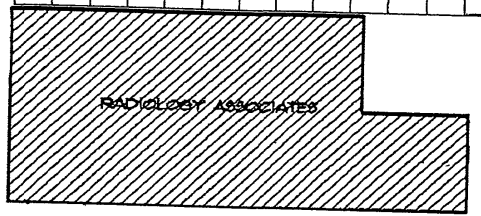

Quincy ST

KANSAS CITY ST

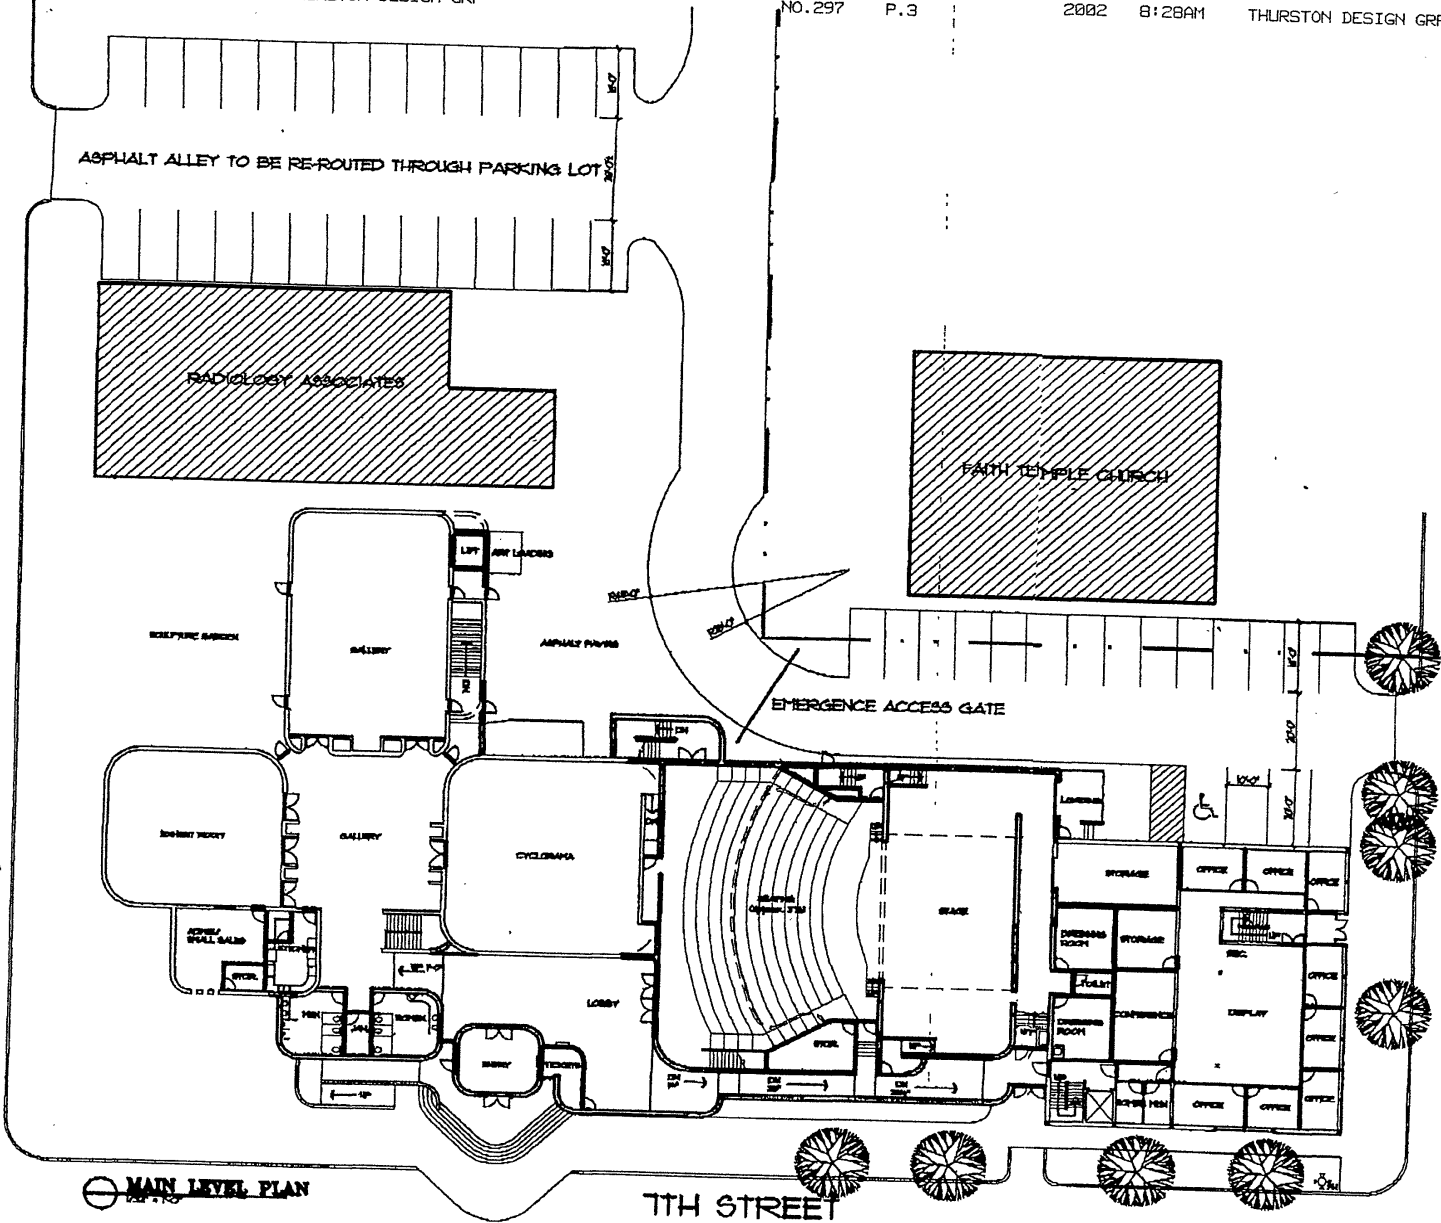

MAIN LEVEL PLAN

7TH STREET