



02VR002

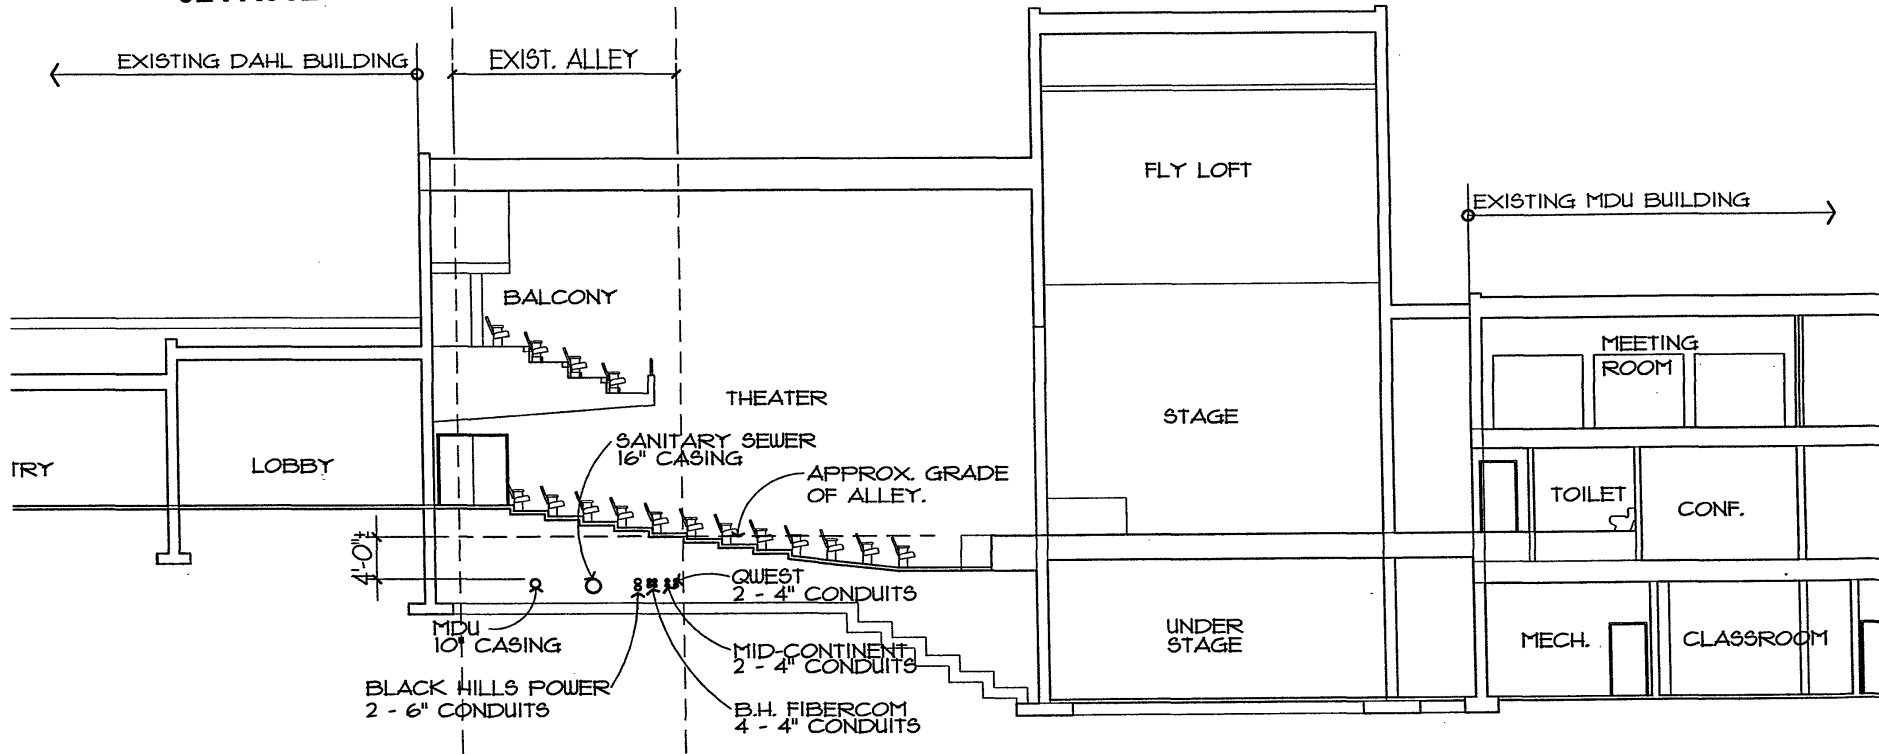

LOCATIONS OF INDIVIDUAL CONDUITS ARE APPROXIMATE. FINAL LOCATION OF UTILITIES TO BE DETERMINED. ALL CASING AND CONDUITS TO BE GALVANIZED SCHEDULE 40 STEEL PIPE OR AS REQUIRED BY BY UTILITY COMPANIES AND CITY ENGINEERING

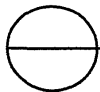

PARTIAL BUILDING SECTION

1/16"=1'-0"