


PW052902-17

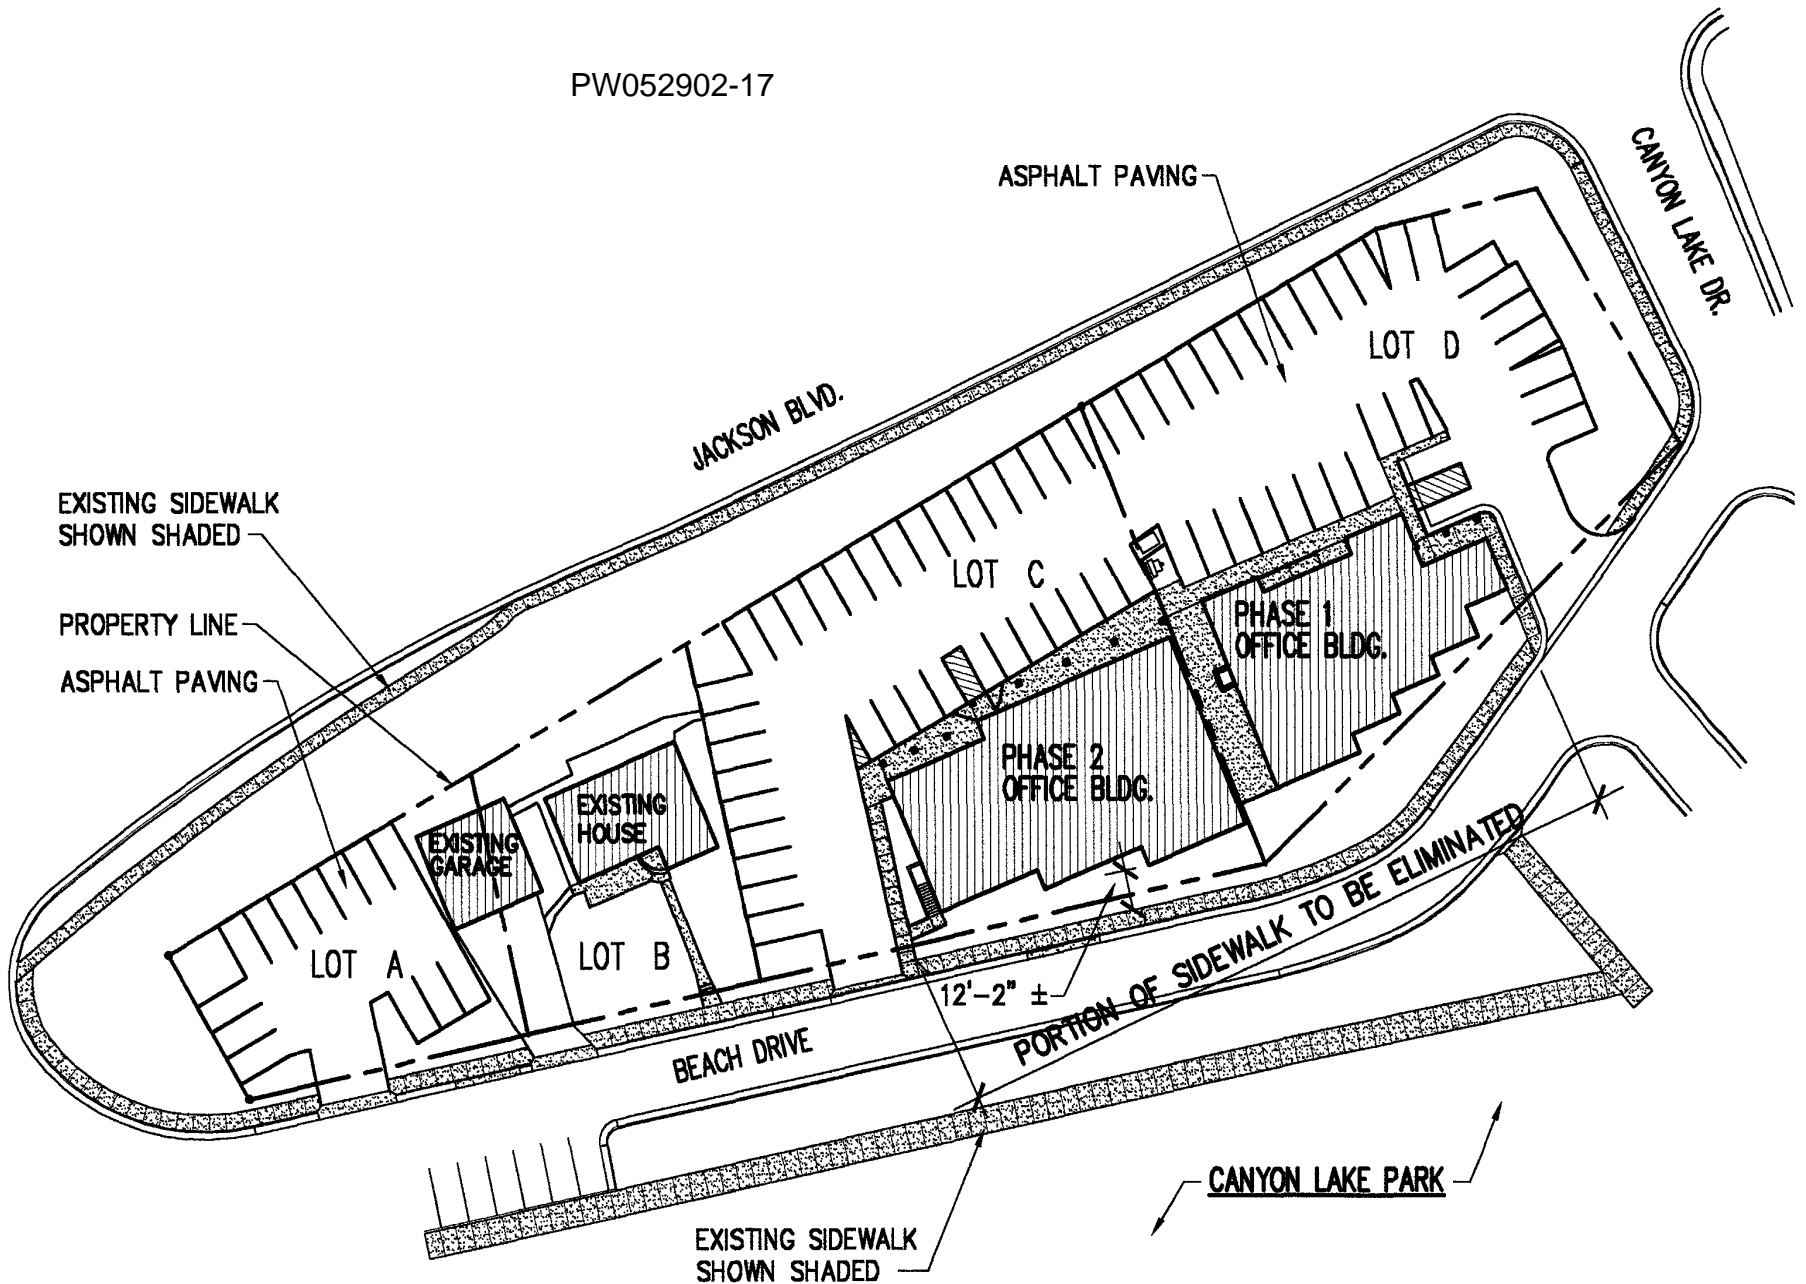

SITE PLAN FOR BEACH DRIVE OFFICE COMPLEX

MAY 22, 2002

NOT TO SCALE