


STRUCTURE LOCATION DRAWING

02FV007

Fence to follow property line 6" set-in

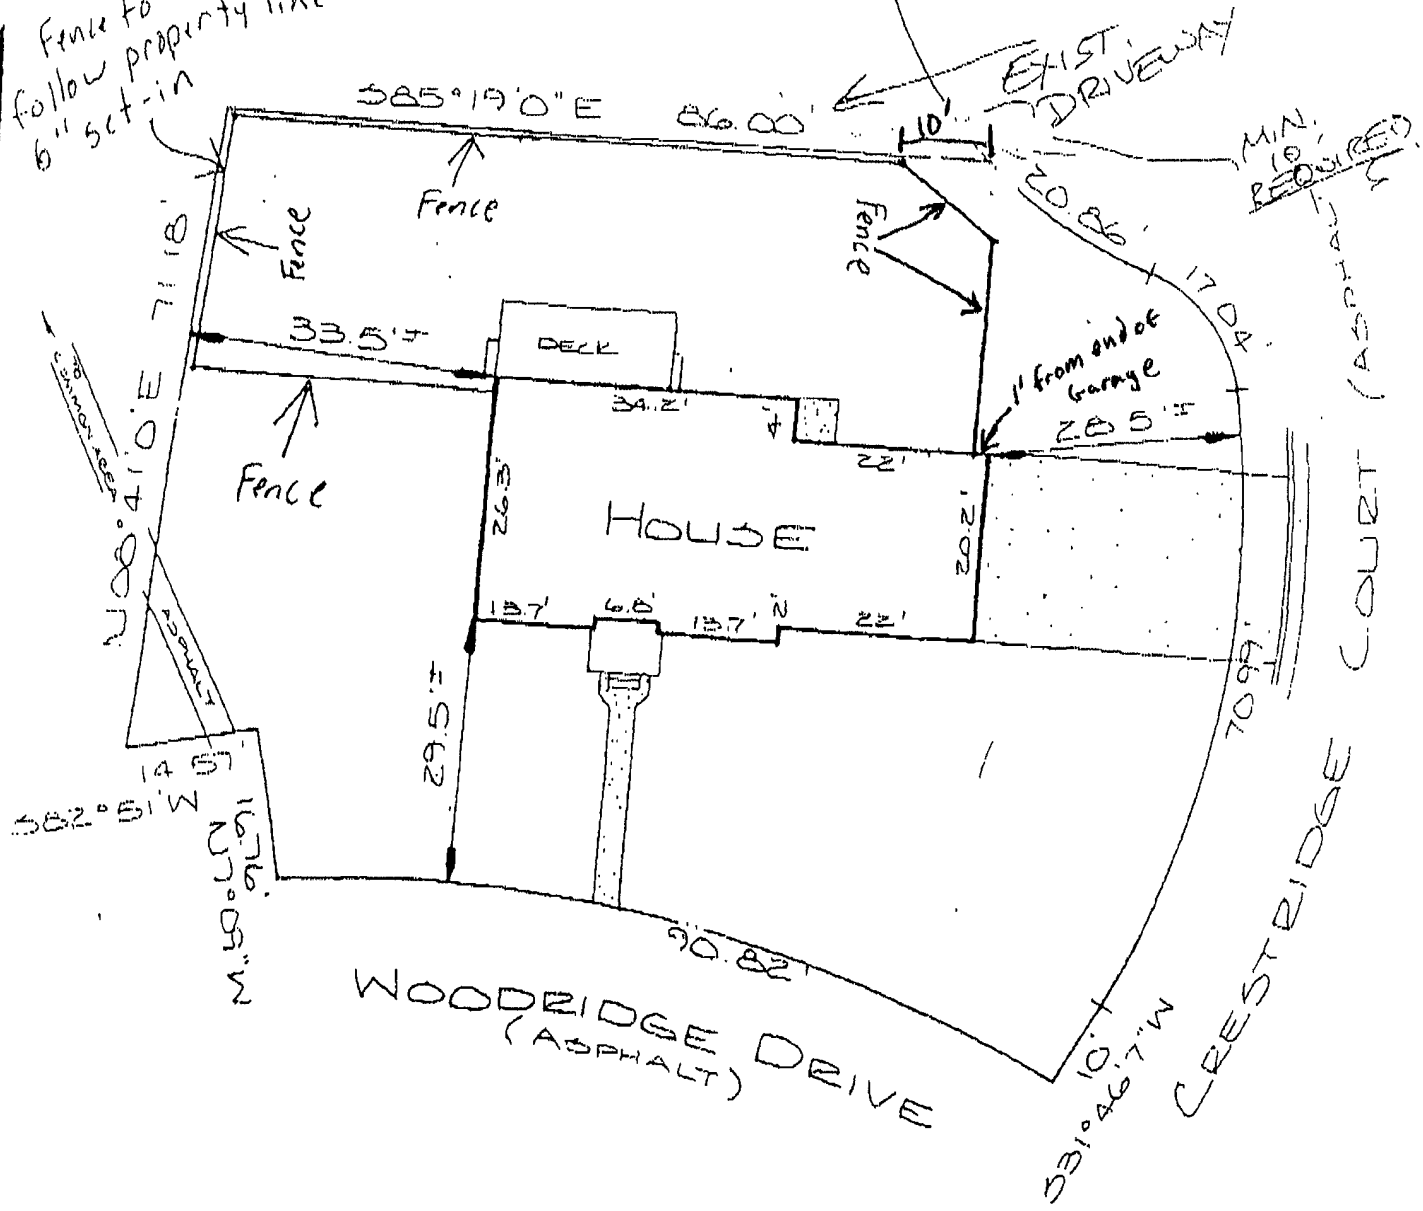

Revised to accommodate
 10' site triangle from
 property line
 7-15-02