


# VICINITY SKETCH

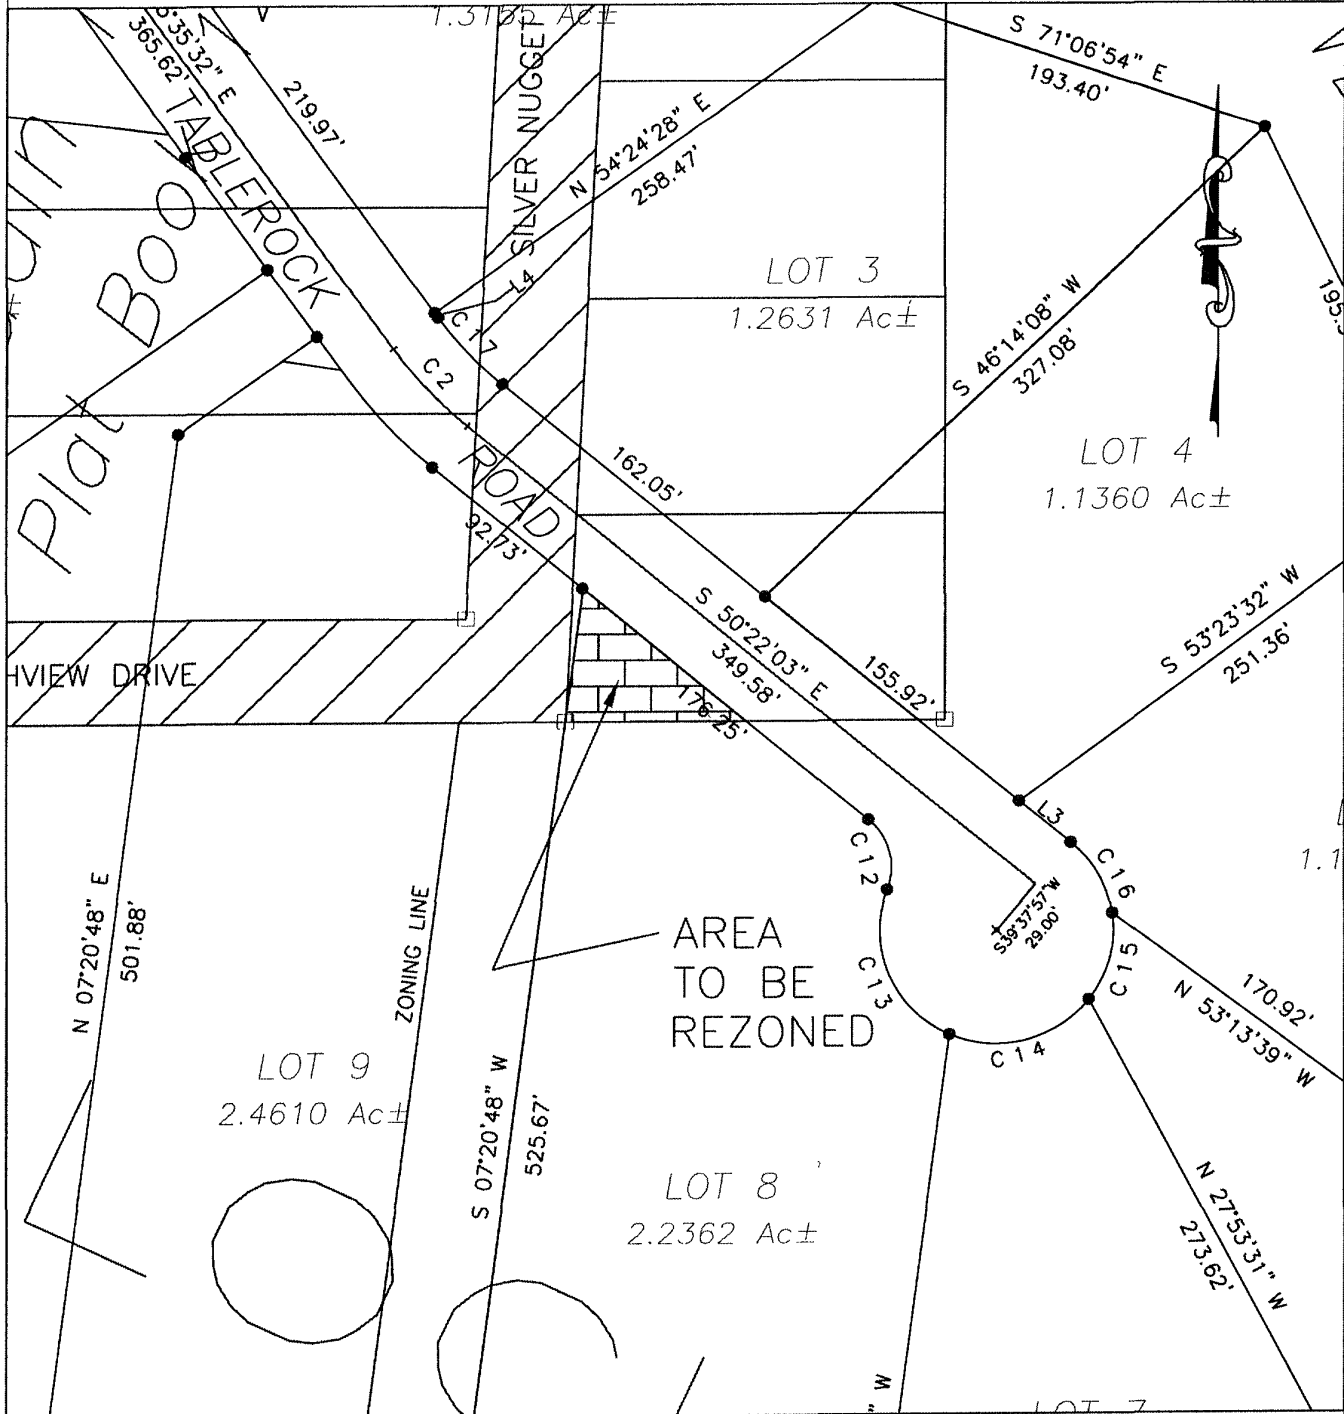

AREA OF LOT 8 TO BE REZONED FROM G.C. TO O.C.

PREPARED BY:



**DREAM DESIGN INTERNATIONAL, INC.**  
 PROFESSIONAL STRUCTURAL & CIVIL ENGINEERING CONSULTANTS  
 3202 MAIN ST., SUITE D, RAPID CITY, SD 57702  
 PH. 605-348-0536 FAX. 605-348-0545 EMAIL: engineers@dreamdesigninc.com