


VICINITY SKETCH

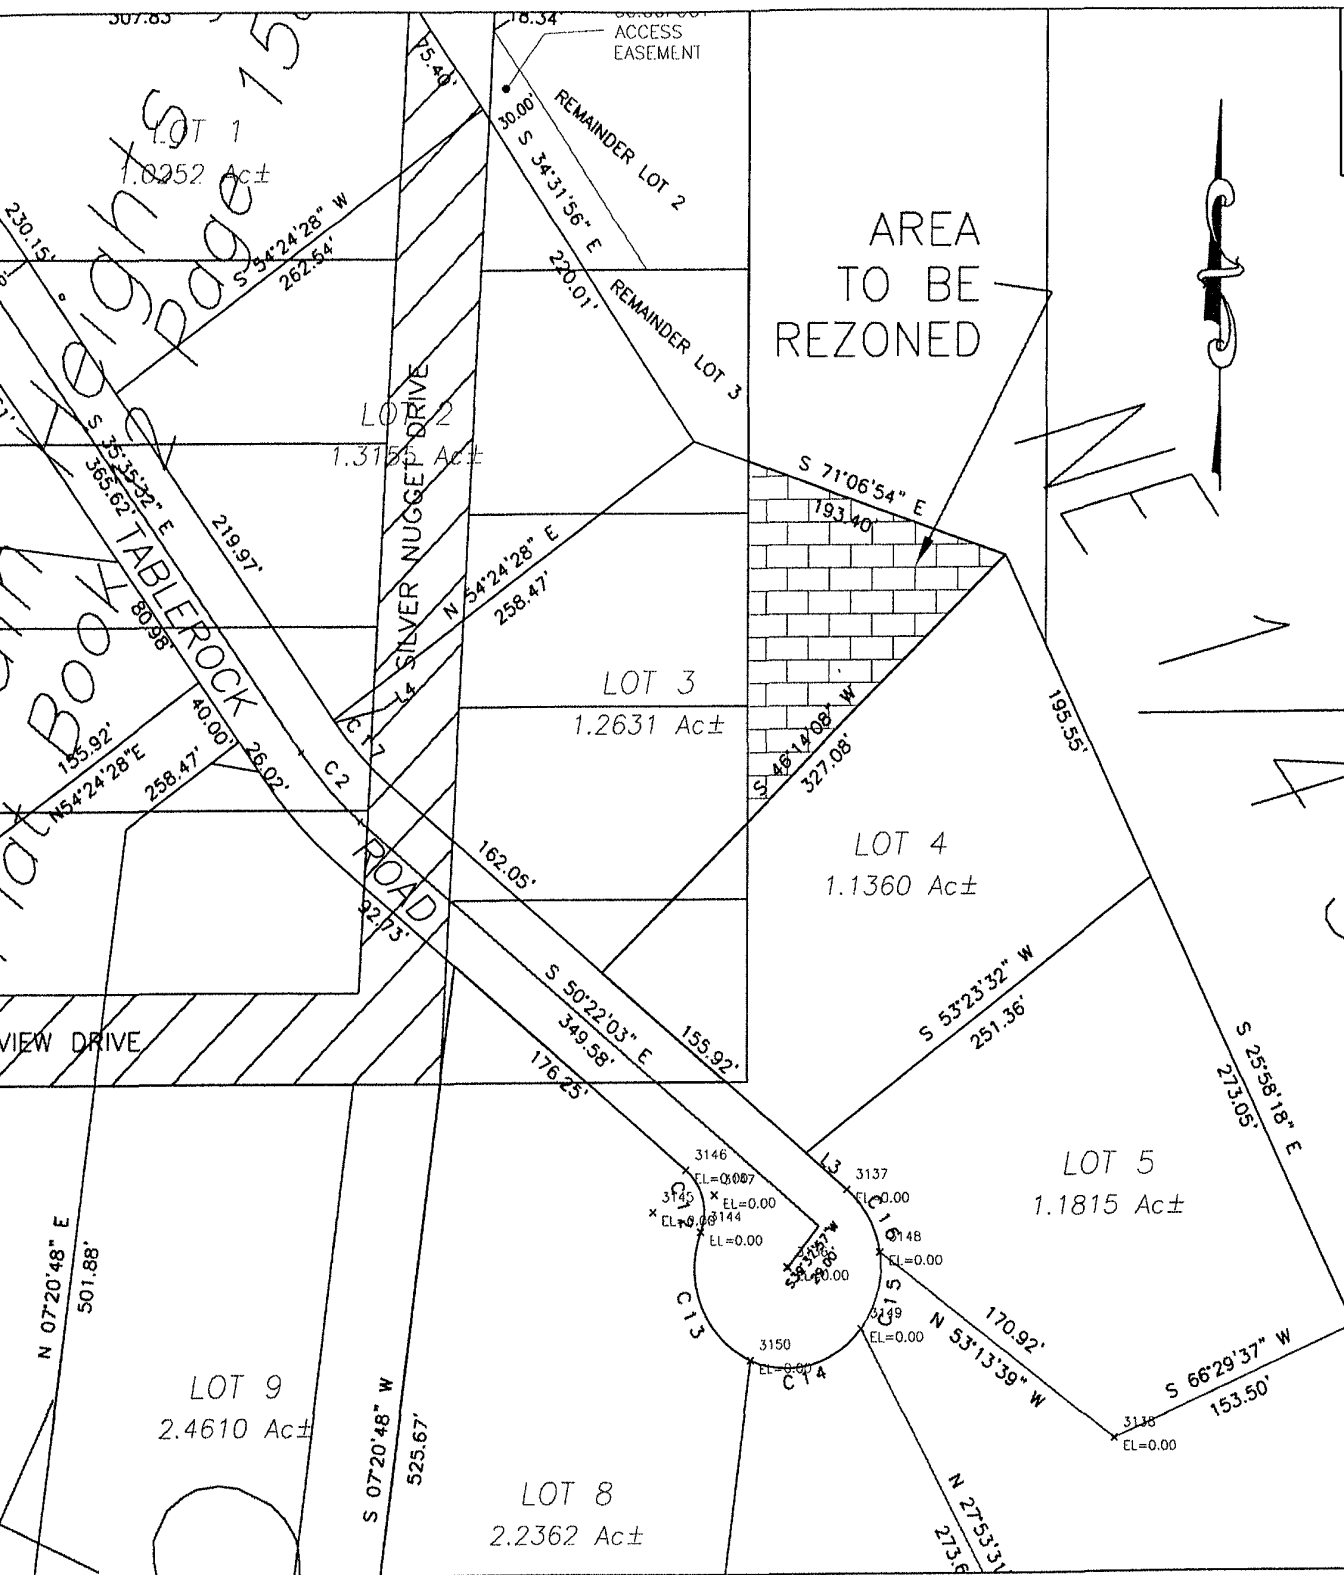

AREA OF LOT 3 TO BE REZONED FROM O.C. TO G.C.

PREPARED BY:



DREAM DESIGN INTERNATIONAL, INC.
 PROFESSIONAL STRUCTURAL & CIVIL ENGINEERING CONSULTANTS
 3202 MAIN ST., SUITE D, RAPID CITY, SD 57702
 PH. 605-348-0536 FAX. 605-348-0545 EMAIL: engineers@dreamdesigninc.com