

DECIDUOUS CANOPY TREE

EXISTING CONCRETE PEDESTRIAN/BIKE PATH

LANDSCAPE BOULDERS

COLOR PATTERN CONCRETE WALKWAY

NEW NORTH SHORE SHELTER

EXISTING FIREPLACE

BENCH

COLOR PATTERN CONCRETE WALKWAY

EXISTING ROCK OUTSCARP

CAST ROCK TABLE & BENCH

GUARDRAIL

VIEWING DECK

NATIVE GROUNDCOVER

BENCH

TRASH RECEPTACLE

RETAINING WALL

CANYON LAKE SHORELINE

VIEWING/SEATING AREA

LANDSCAPE BOULDERS


ROCK RIP RAP

GRAVEL PATH

3370

3370

3350

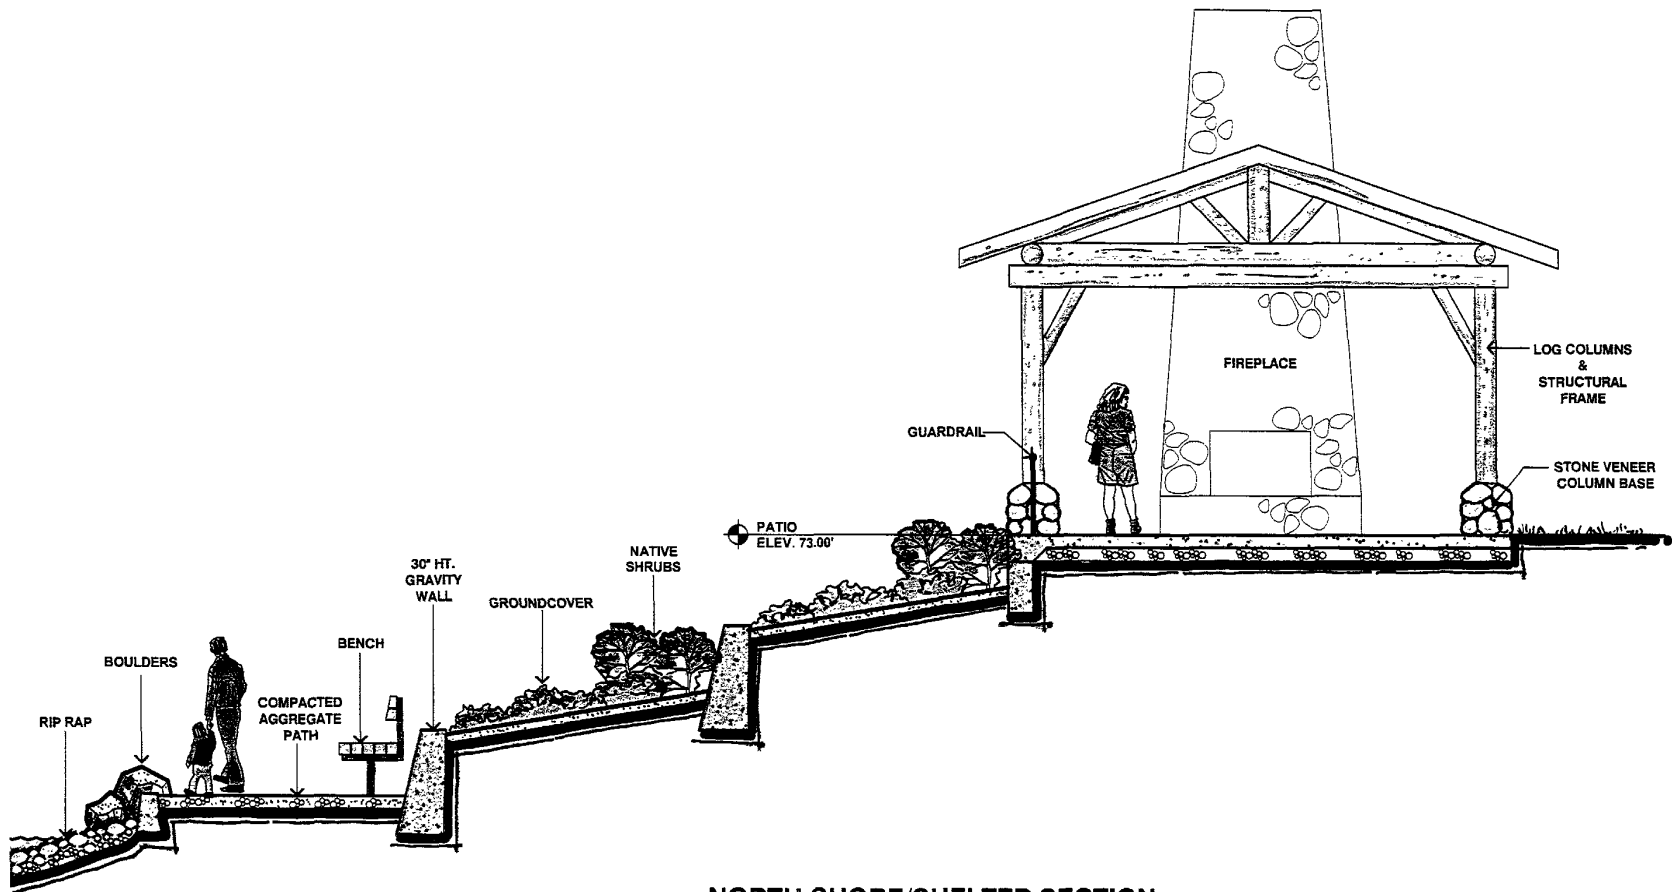

NORTH SHORE/SHELTER SECTION

SCALE: 1/4"=1'-0"

SITE PLAN

SCALE: 1/8"=1'-0"

