


NEW FENCE 1"x6" VERTICALLY  
 STAGGERED CEDAR BOARDS 6' HIGH  
 WITH TREATED 2"x4" SUPPORTS AND  
 4"x4" POSTS. COLOR TO MATCH  
 FENCE OF NEIGHBORING PROPERTY.

← EXISTING FENCE

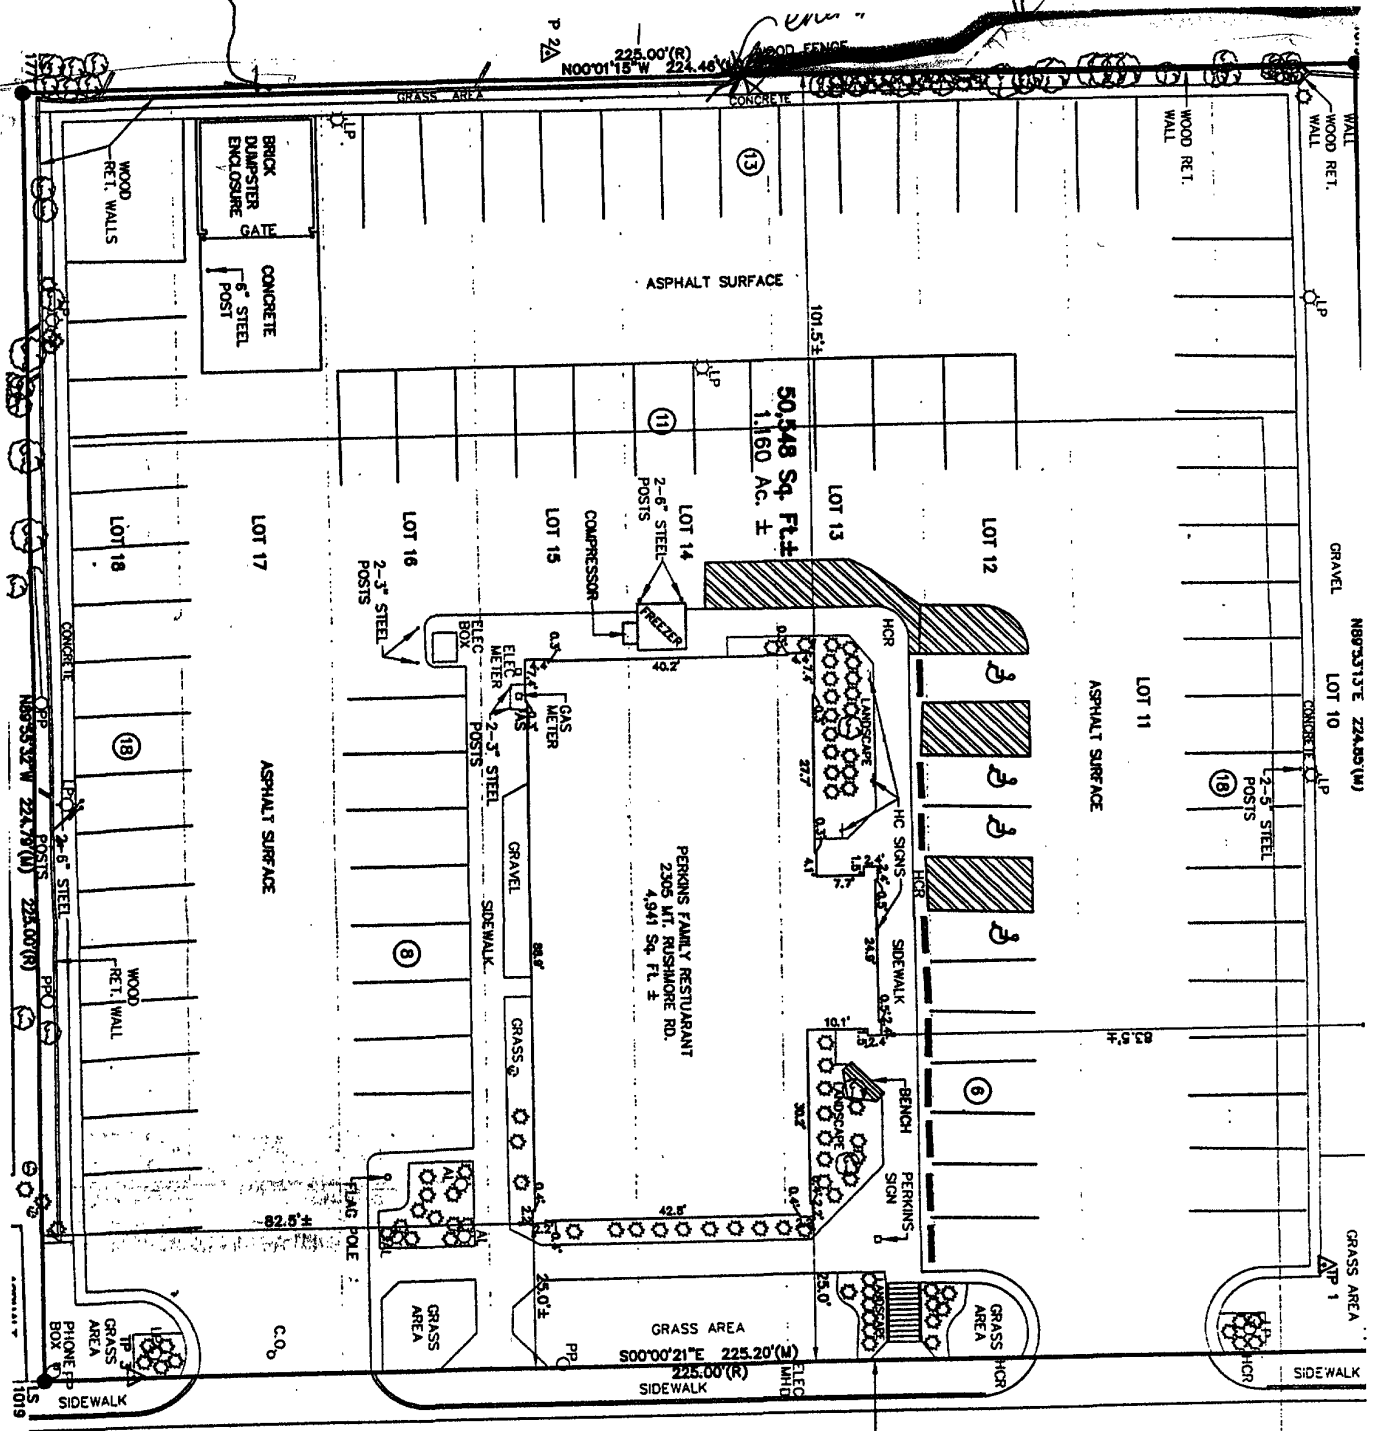

0302002

MOUNT RUSHMORE ROAD  
 (CONCRETE SURFACE) 66' R.O.W. OF RECORD