

PAD MOUNTED
TRANSFORMER
BY UTILITY CO.

13 stalls

3 stalls

20 stalls

1/2" c-2#10
THW CU.

CURB STOPS


STAB D 5 8

3/4" c-2#6 THW CU


3 stalls

20 stalls

3 stalls

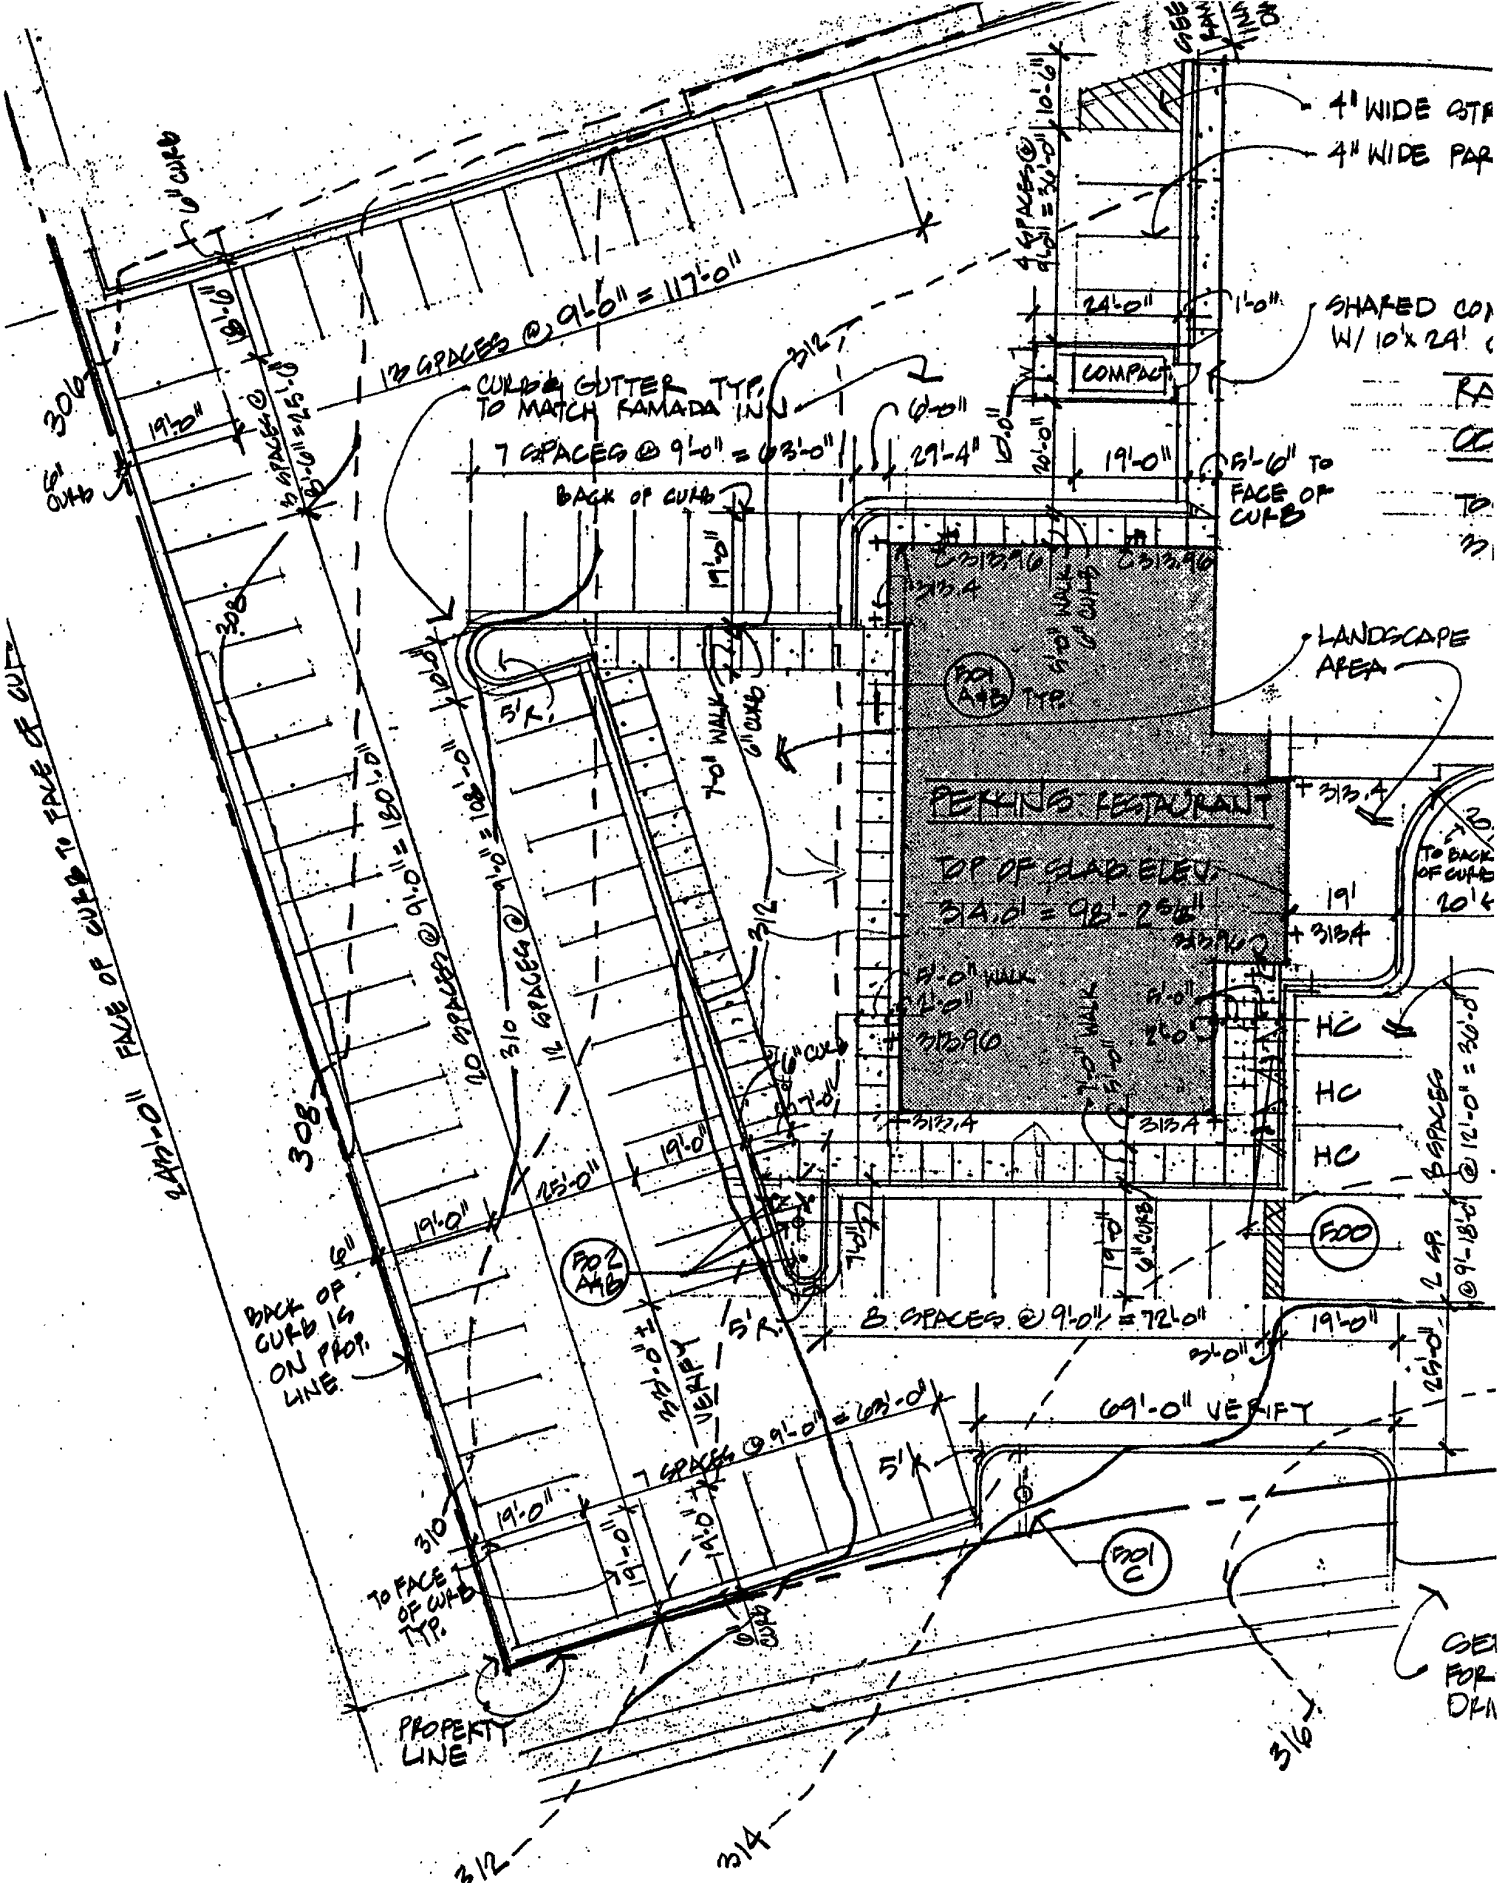

RCII site plan

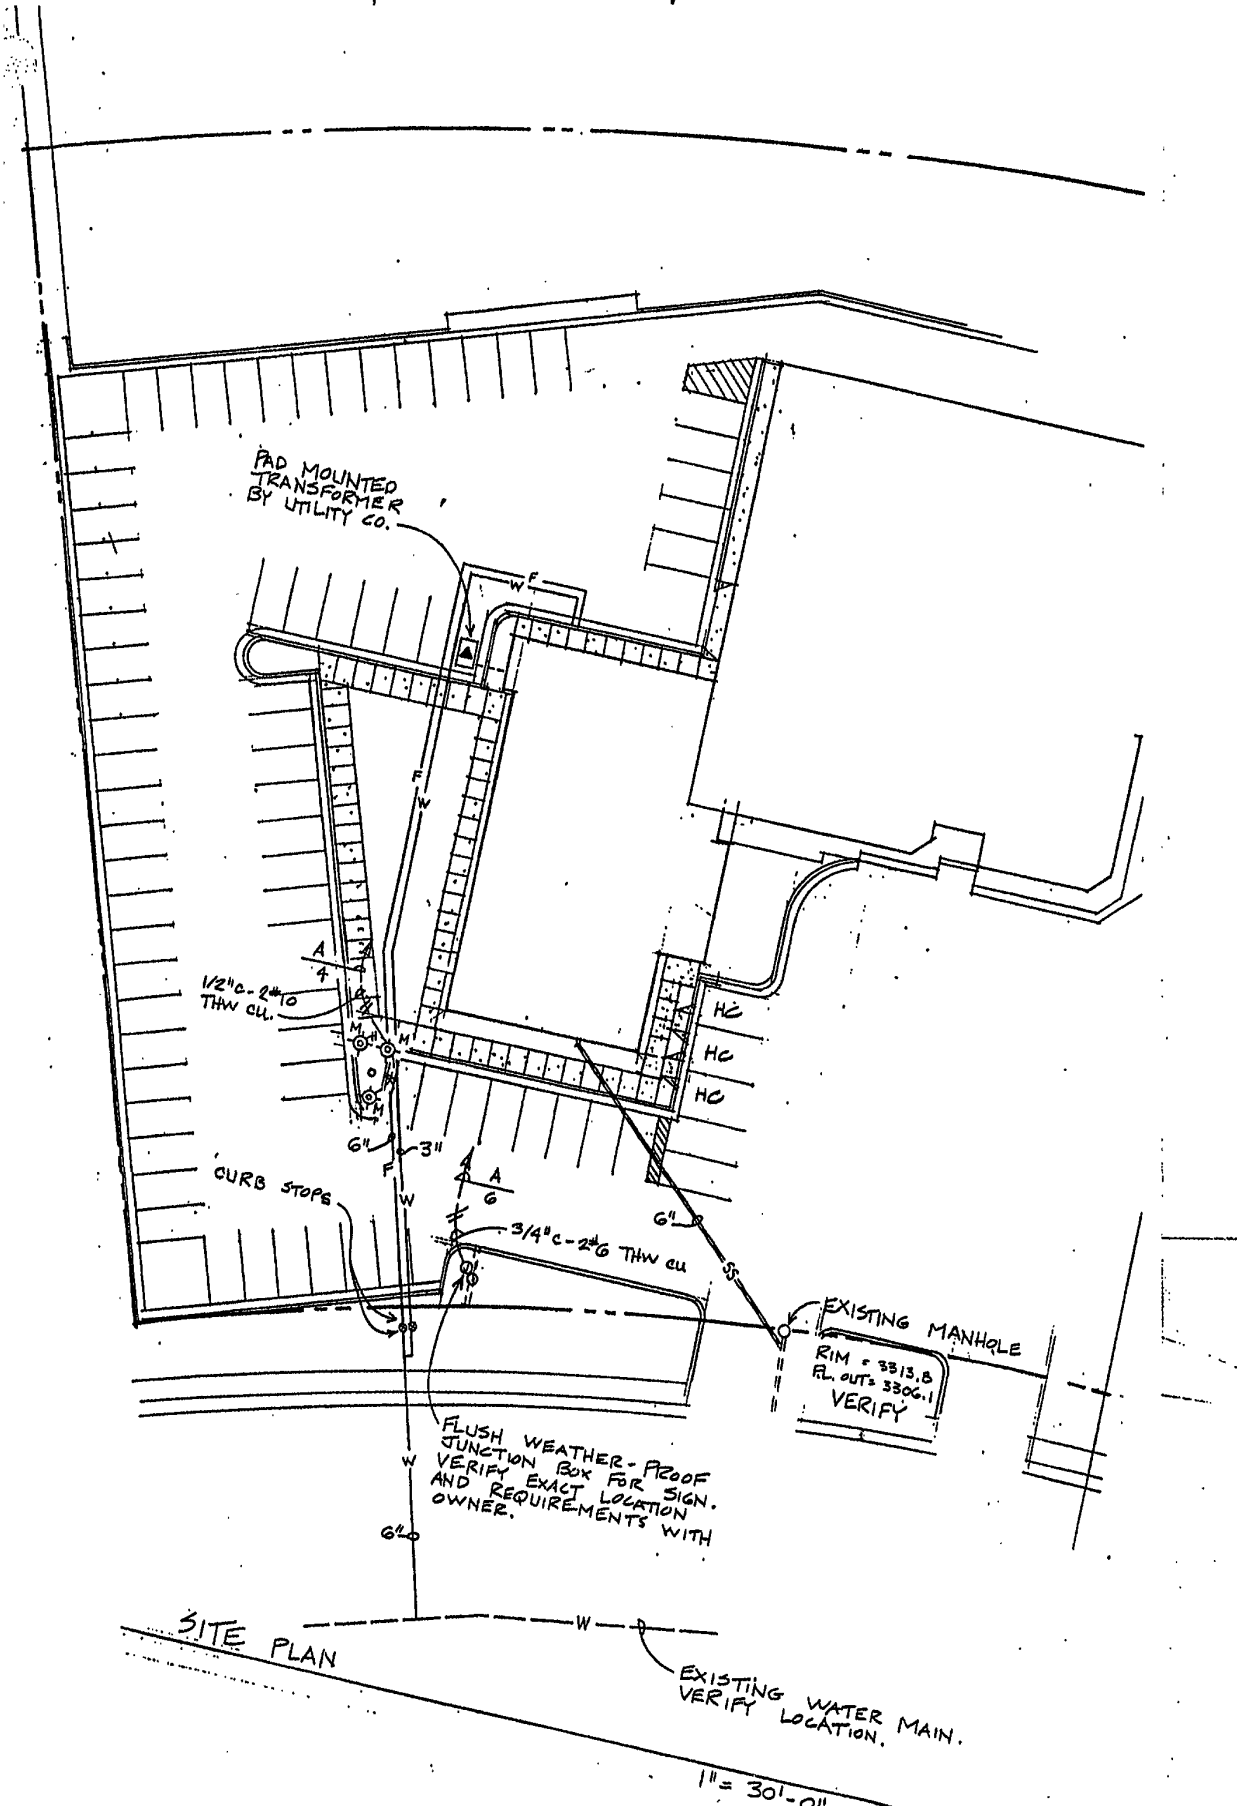

SITE PLAN

EXISTING WATER MAIN.
VERIFY LOCATION.

1" = 30'-0"