

PUBLIC SAFETY BUILDING
WITH TWO ADDITIONAL FLOORS

EXISTING JAIL BRYARD

NEW JAIL ANNEX

TWO ADDITIONAL DECKS
IN FUTURE


PLAZA OVER SHOOTING RANGE

SECURITY FENCE

NEW PARKING STRUCTURE

SOUTH ELEVATION
SCALE: 1/16" = 1'-0"

NEW JAIL ANNEX

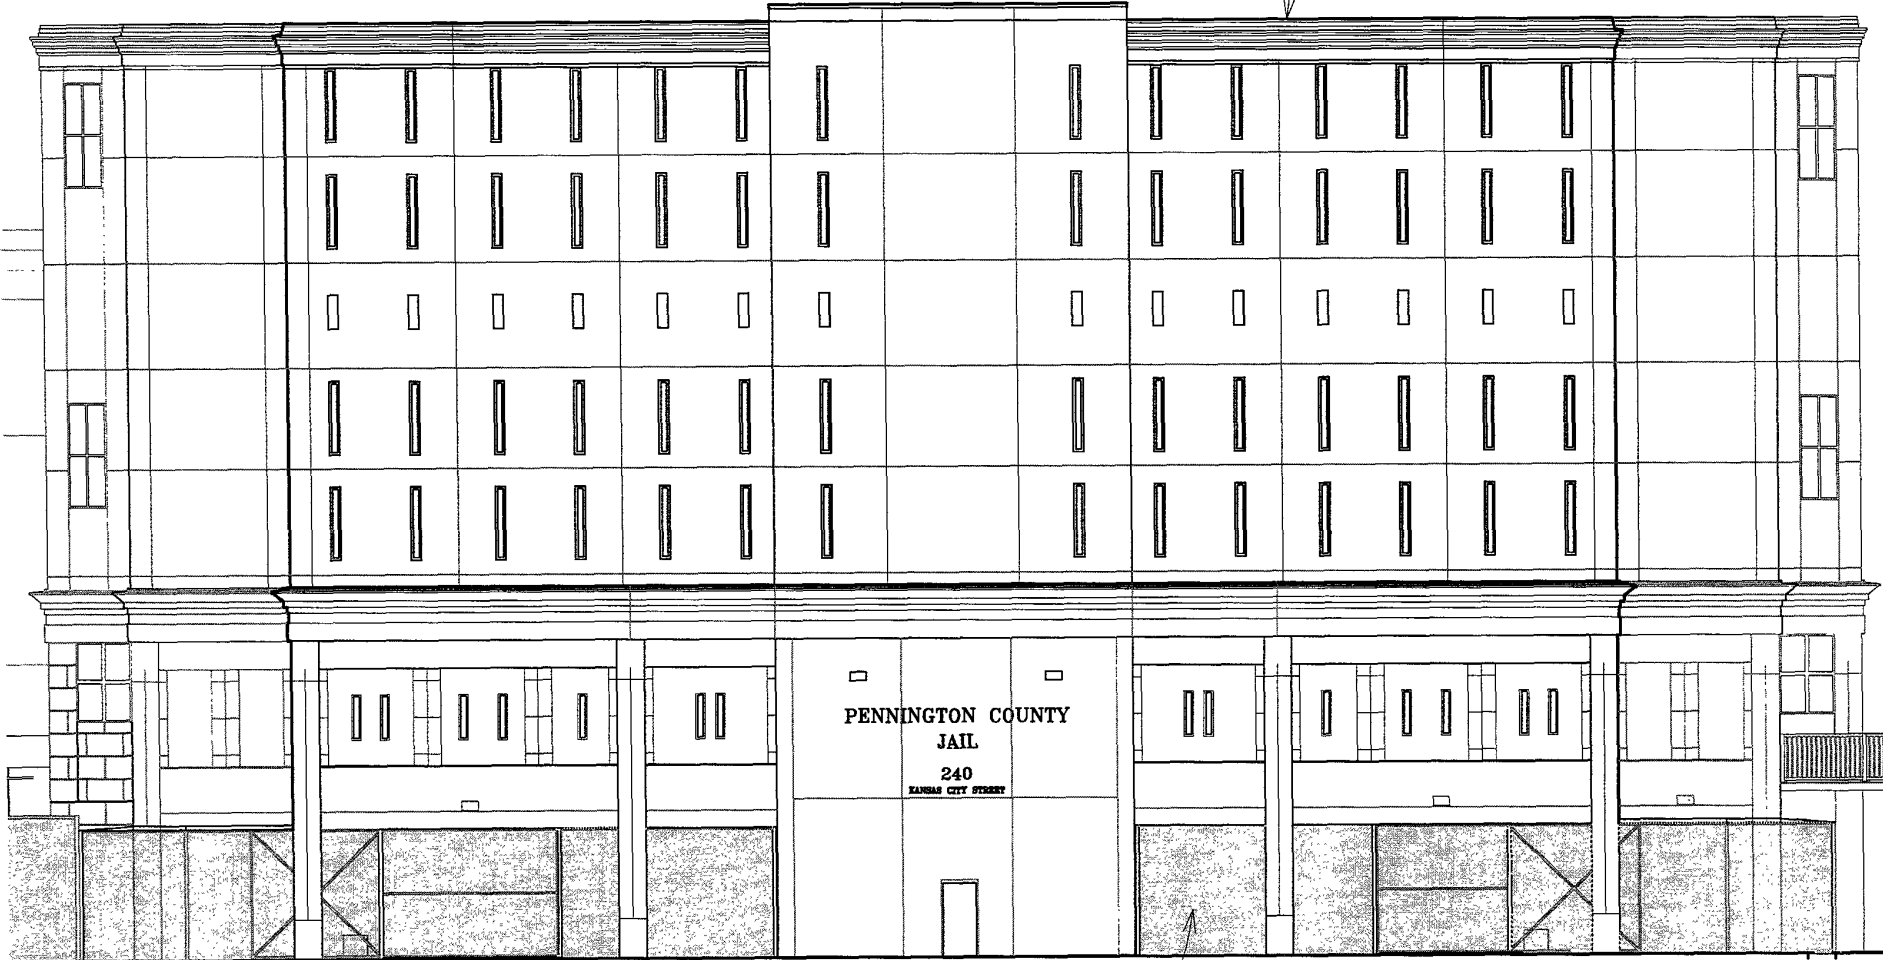

PENNINGTON COUNTY
JAIL
240
KANSAS CITY STREET

SECURITY FENCE

1 SOUTH ELEVATION
SCALE: 1/16" = 1'-0"





SECURITY FENCE

3

EAST ELEVATION

SCALE: 1/16" = 1'-0"