


03SV047

C:\DDI\PROJECTS\0040-3KR\114\RRH.twg, 11/6/2003 9:53:04 AM, 1:1

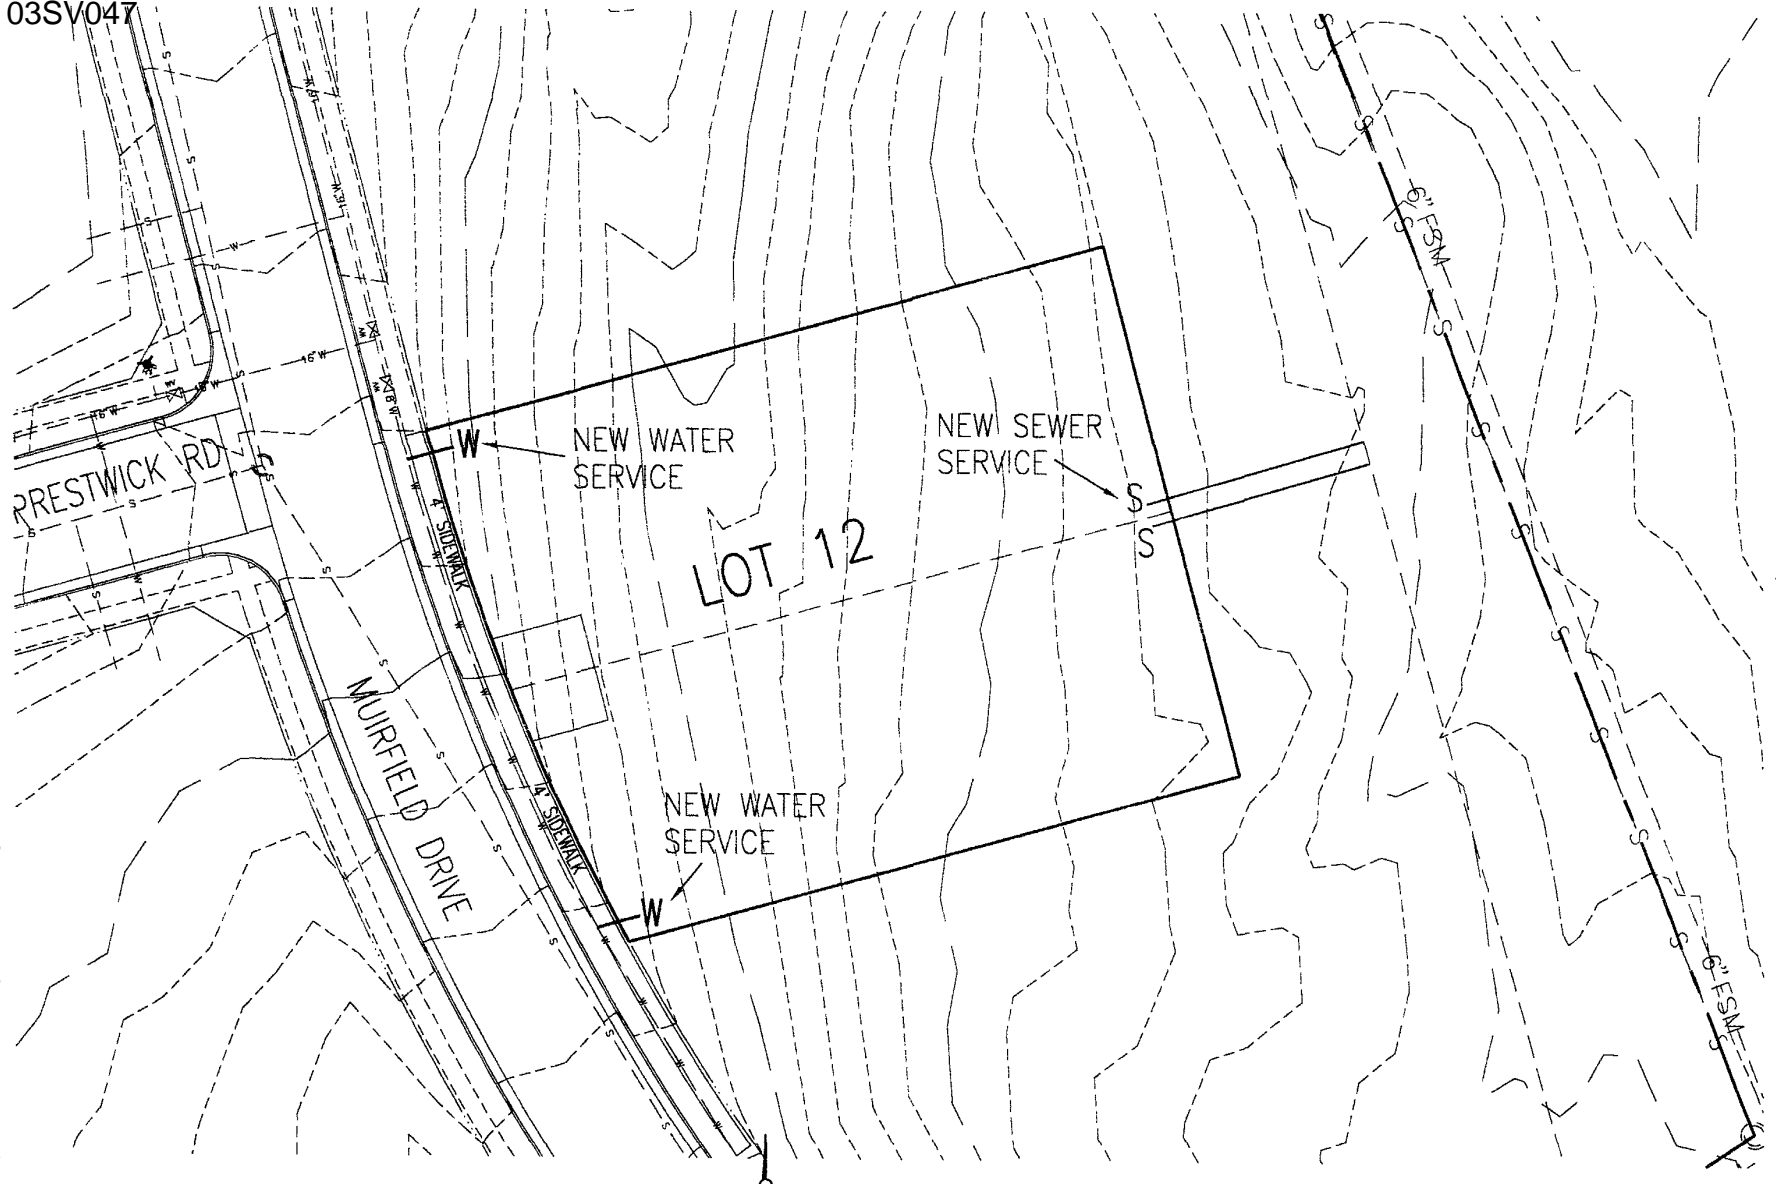

LOT 12

NEW WATER SERVICE

NEW SEWER SERVICE

NEW WATER SERVICE

MUIRFIELD DRIVE

PRESTWICK RD

6" FSM

6" FSM



1" = 40'

EXHIBIT A OF LOT 12 BLK 6 OF
RED ROCK ESTATES