


MAPLE

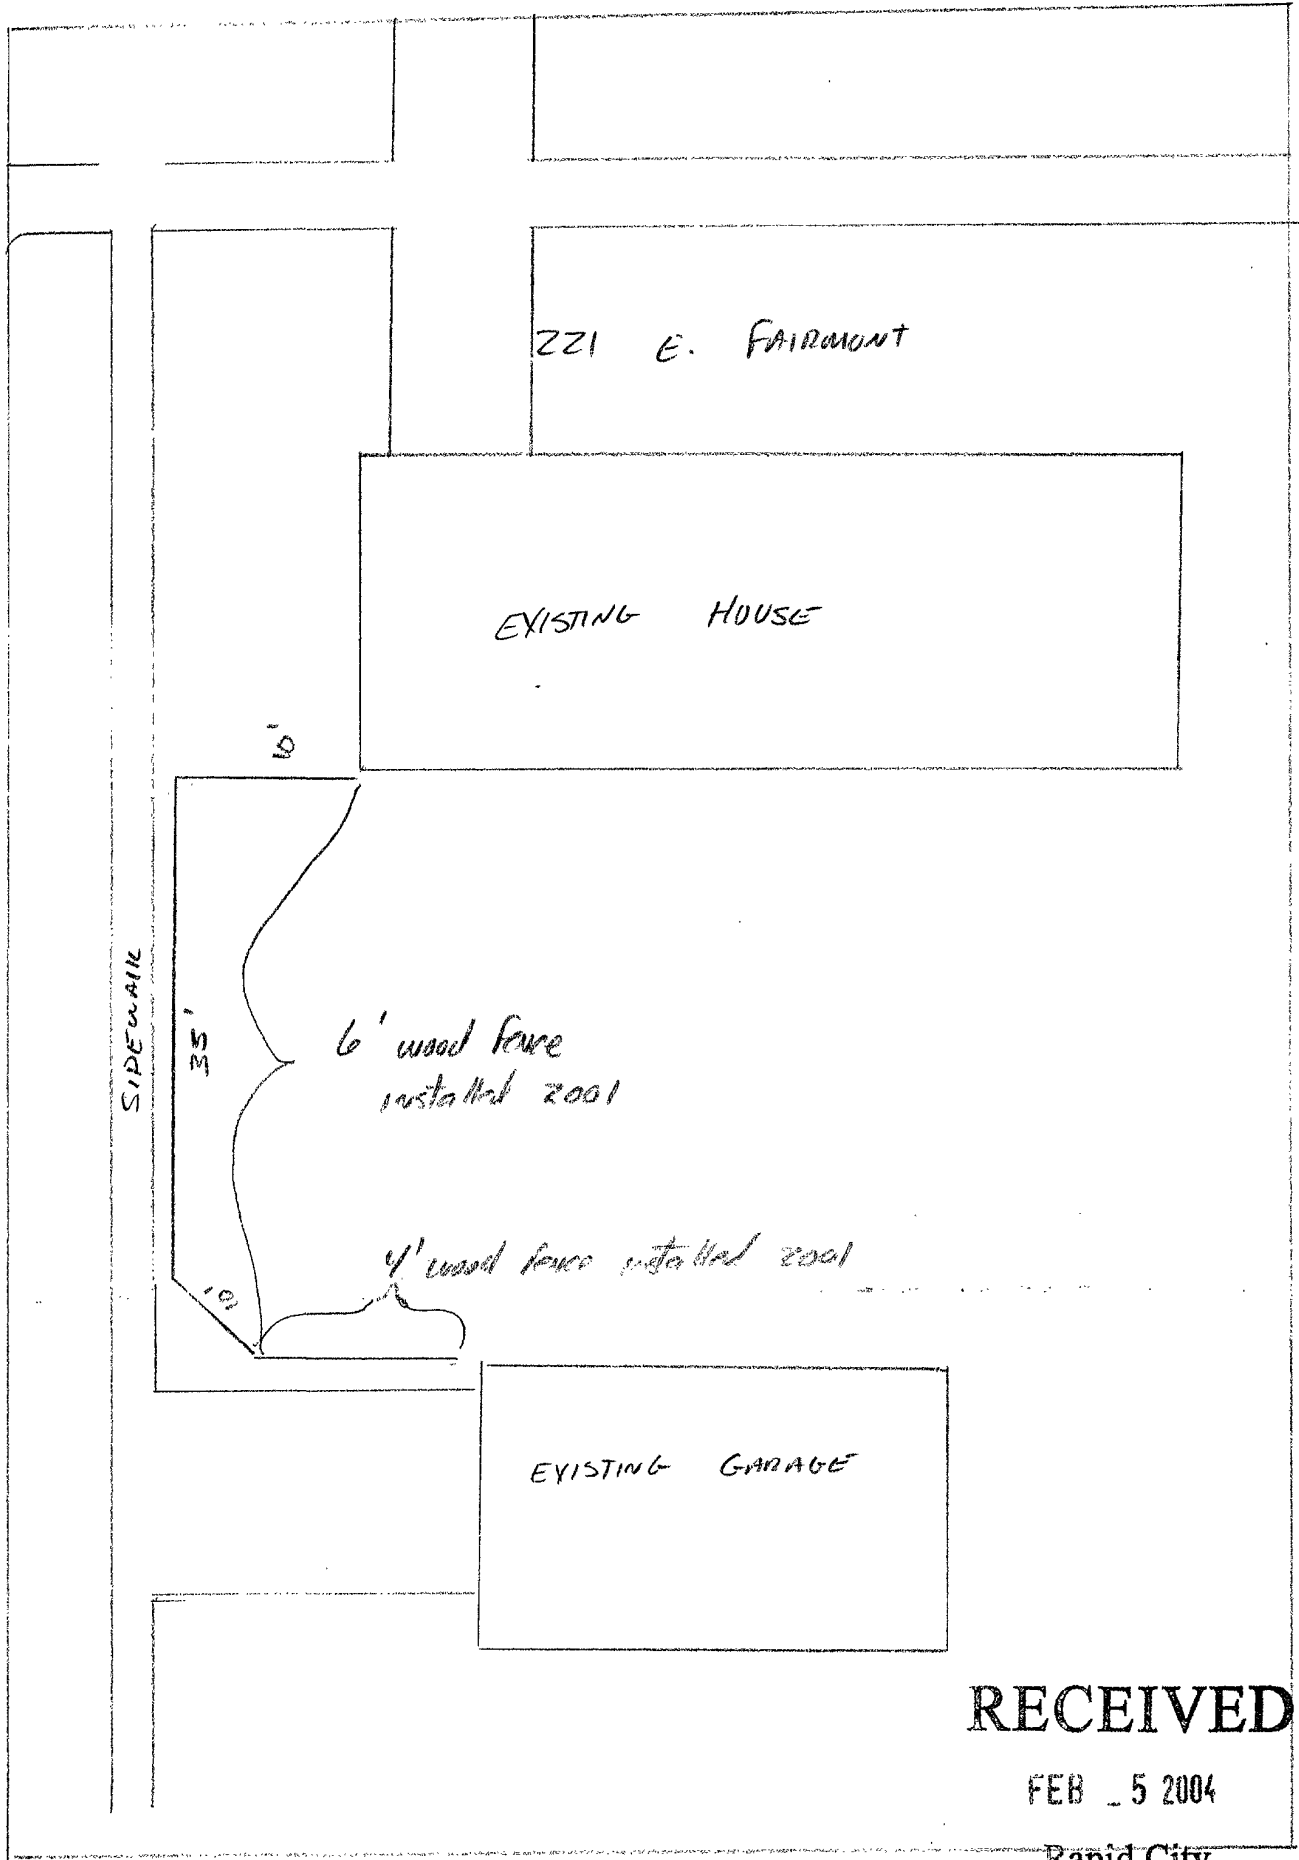

221 E. FAIRMONT

EXISTING HOUSE

6' wood fence installed 2001

4' wood fence installed 2001

EXISTING GARAGE

SIDEWALK

35'

10'

16'

RECEIVED

FEB 5 2004

Rapid City Planning Department