


04PL014

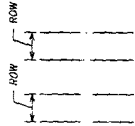

TYP. STREET SECTION
(CURB & GUTTER BOTH
SIDES w/ SIDE WALK)

NO CURB & GUTTER
SIDE WALK ON ONE
SIDE




0' 100' 200'
SCALE: 1 INCH = 100 FEET

RECEIVED

FEB 26 2004

Rapid City Growth
Management Department

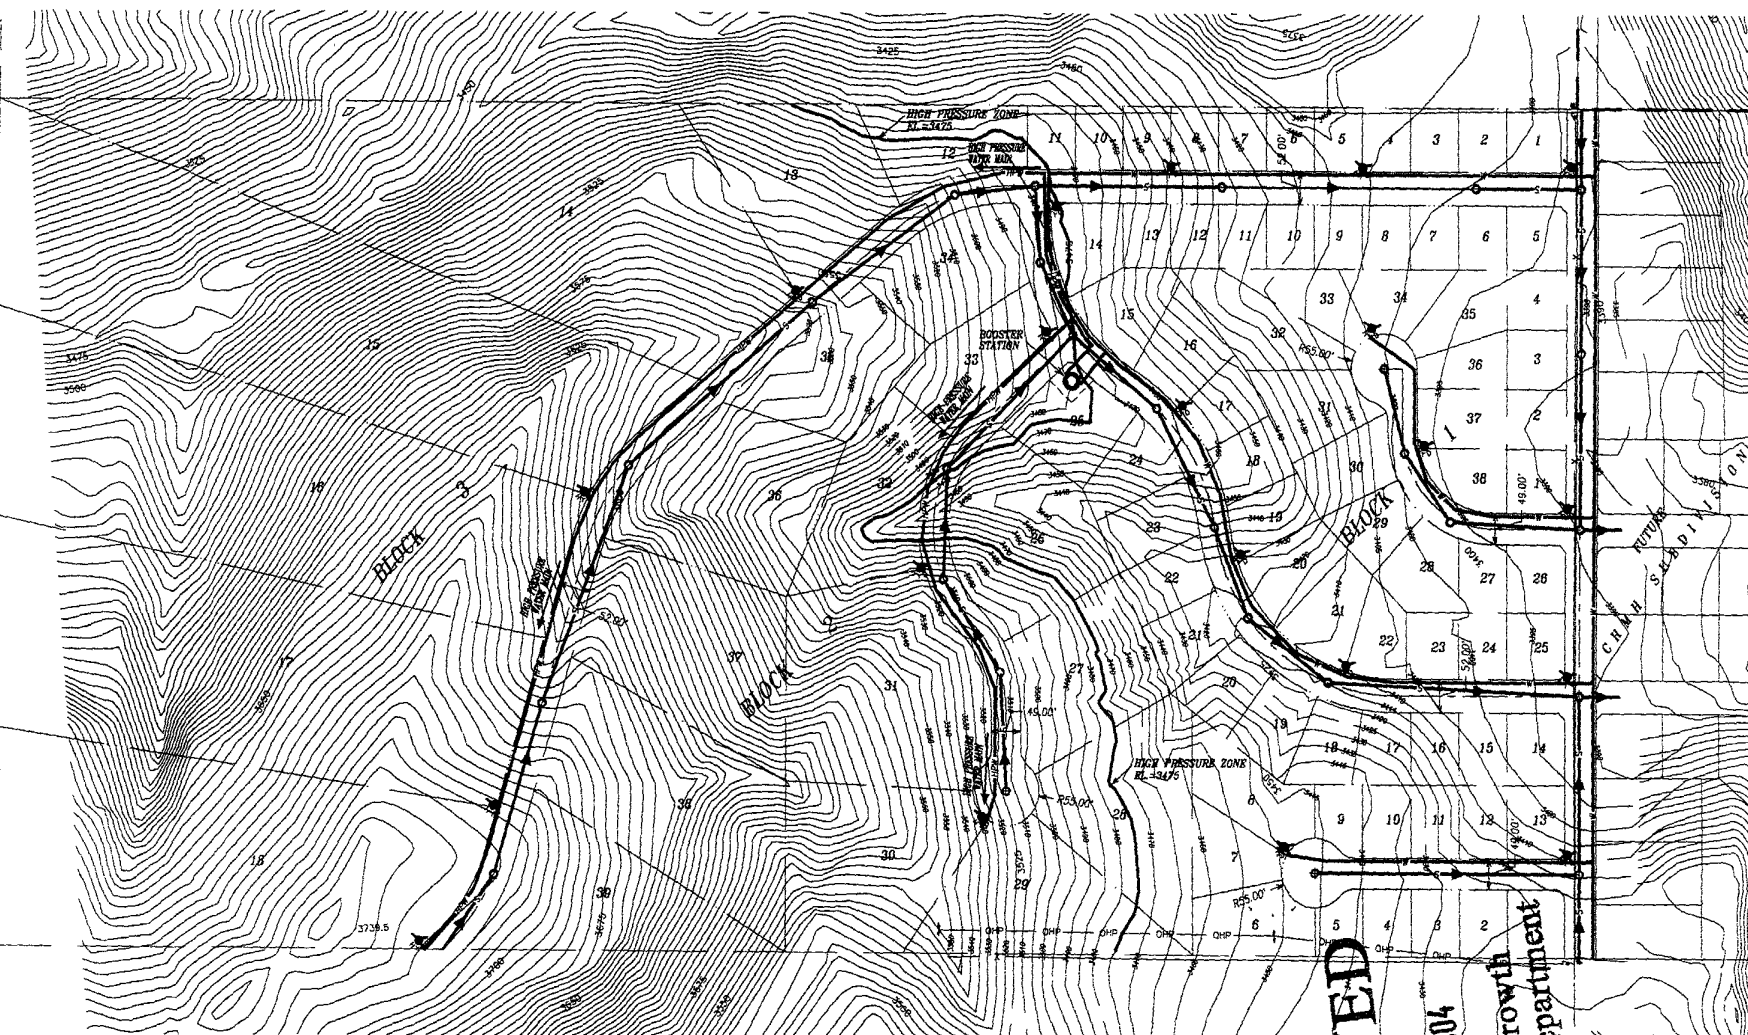

PROJECT # 03-0019
 PERMITS LOCATION
 DENVER
 SITE NO. 23
 CITY OF RAPID CITY
 REGION DATE
 DATED
 REVISIONS
 SHEET DATE
 DRAWN

D.D.I.
 DREAM DESIGN INTERNATIONAL, INC.
 PROFESSIONAL STRUCTURAL & CIVIL ENGINEERING CONSULTANTS
 808 MARSH CANY ST. SUITE 4, RAPID CITY, SD 57701
 TEL: 605-346-0028 FAX: 605-346-0045 MAIL: engineer@dreamdesign.com

RAINBOW RIDGE SUBDIVISION
 LAYOUT PLAN

2 of 2