

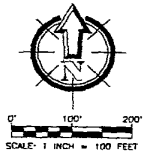


04SV009

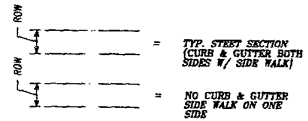

RECEIVED
FEB 26 2004
 Rapid City Growth
 Management Department

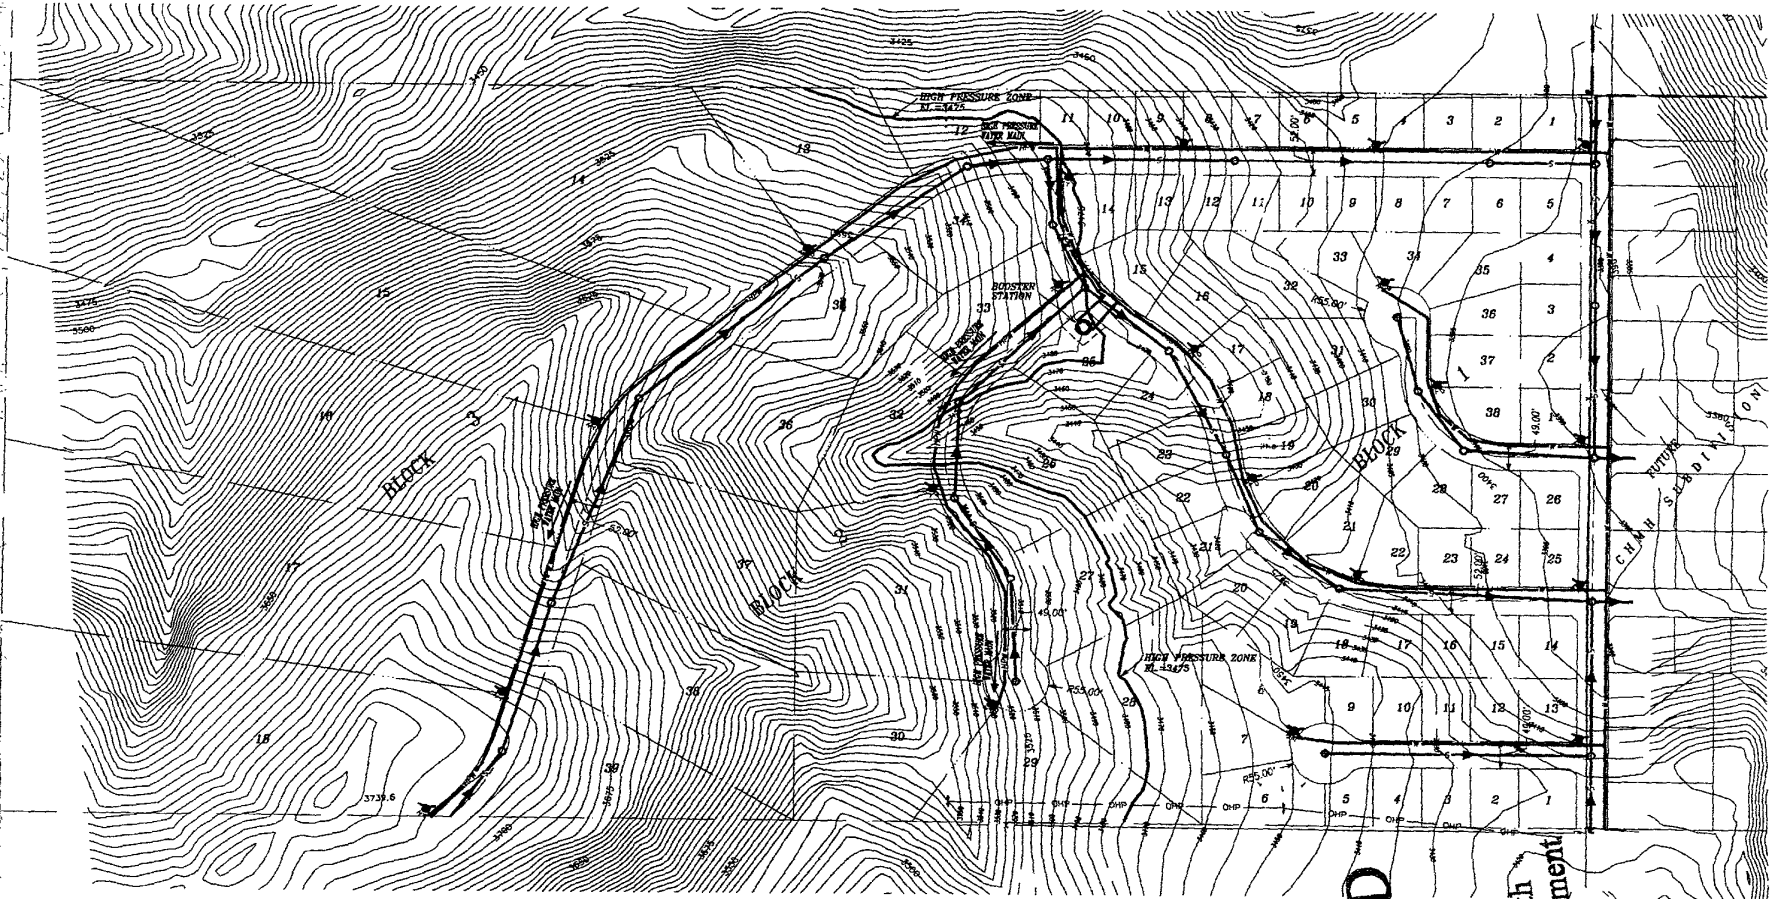

PROJECT #	01-0058
DESIGN LOCATION	SECTION 23
RECORD	TIN PIPE, 10th
DATE	CITY OF RAPID CITY
MARKED	
BLANK	
DATE	
BY	
REVISION	

RAINBOW RIDGE SUBDIVISION
 LAYOUT PLAN

SHEET
 2
 OF
 2

D.D.I.
DREAM DESIGN INTERNATIONAL, INC.
 PROFESSIONAL STRUCTURAL & CIVIL ENGINEERING CONSULTANTS
 100 MARSH CANYON DR. SUITE 4, RAPID CITY, SD 57701
 TEL: 605-348-3344 FAX: 605-348-0445 EMAIL: info@dreamdesign.com