


**RAINBOW RIDGE  
TYPICAL STREET SECTION**  
N.T.S.

**RECEIVED**

**MAR 16 2004**

**Rapid City Growth  
Management Department**

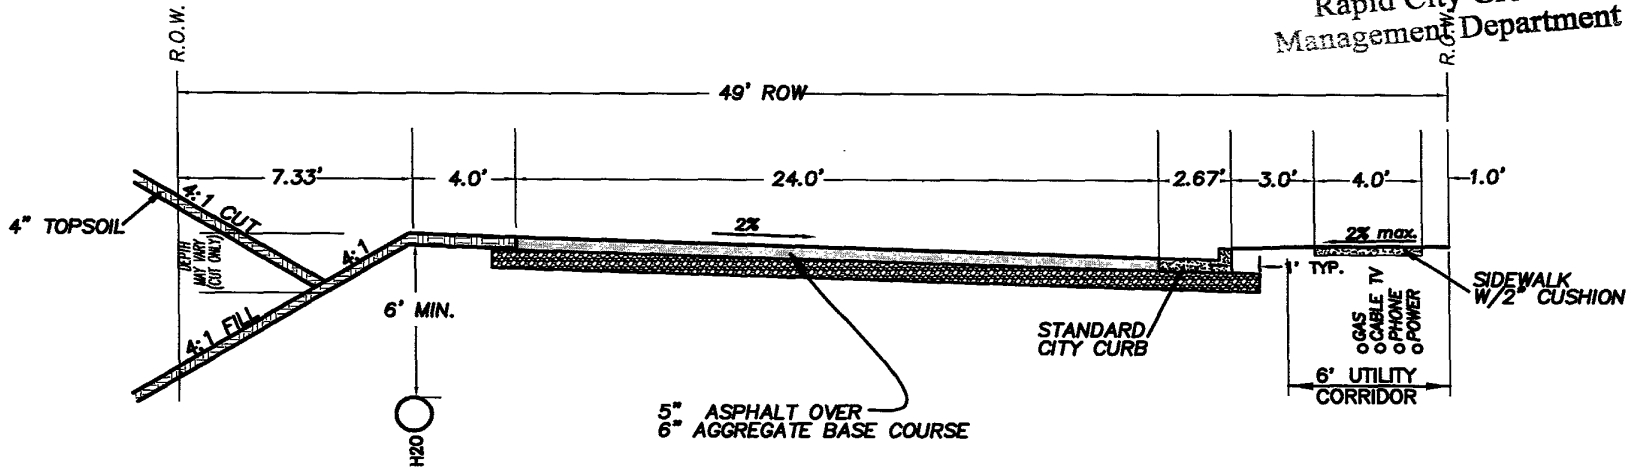

**RAINBOW RIDGE  
TYPICAL STREET SECTION**  
N.T.S.

PREPARED BY:



**D.D.I.**  
**DREAM DESIGN INTERNATIONAL, INC.**  
PROFESSIONAL CIVIL & STRUCTURAL ENGINEERING CONSULTANTS  
586 KANSAS CITY ST., SUITE 4, RAPID CITY, SD 57701  
PH. 605-348-0590 FAX. 605-348-0545 EMAIL: [engineers@dreamdesigninc.com](mailto:engineers@dreamdesigninc.com)