


04SV012

SE 1/4 OF SECTION 9

SECTION 10
SECTION 15

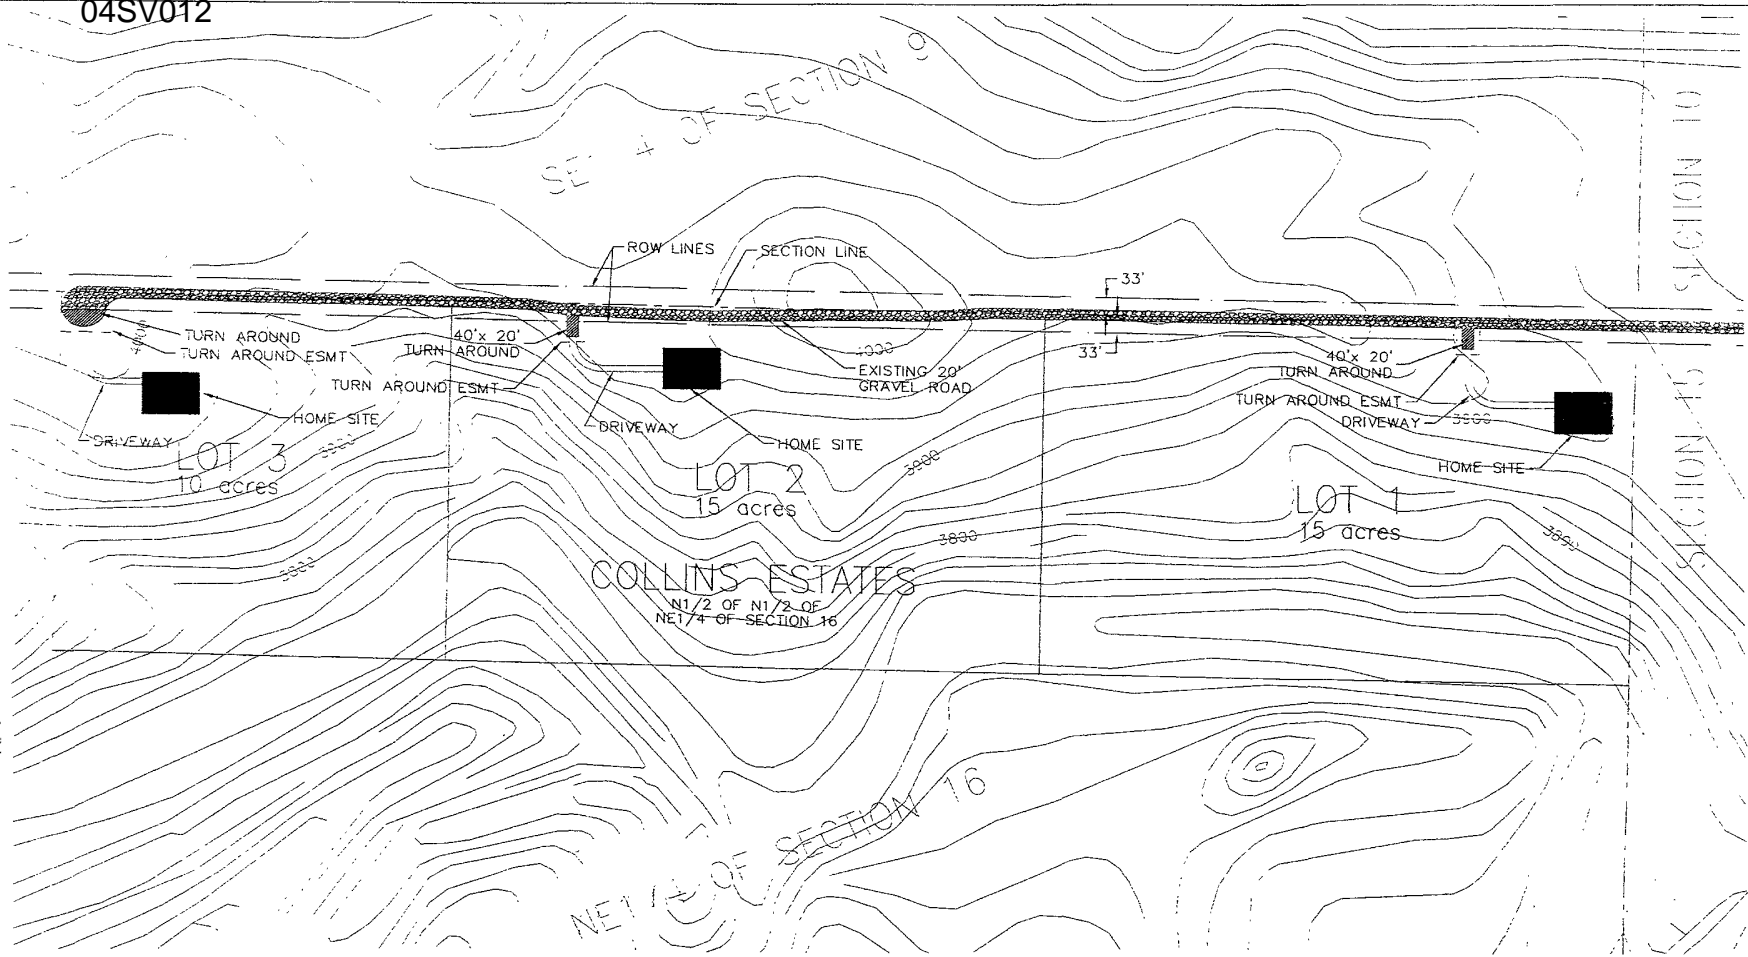


D.D.I.
DREAM DESIGN INTERNATIONAL, INC.
 PROFESSIONAL SURVEYING & CIVIL ENGINEERING CONSULTANTS
 108 HAVENS CTR. ST. LOUIS, MO 63105
 TEL: 636.347.6000 FAX: 636.347.6000 REGISTERED@dreamdesign.com

PROJECT NO.	04SV012
DATE	1/27/04
SCALE	AS SHOWN
DATE	1/27/04
DATE	1/27/04
DATE	1/27/04
DATE	1/27/04

COLLINS ESTATES
 LAYOUT PLAN

RECEIVED

FEB 27 2004

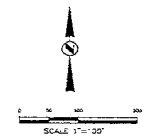

SHEET
 1
 9
 1