



G:\engr\proj\0000 Miscellaneous\dwg\0000E\XBT-FARM.dwg, 5/11/2004 10:58:51 AM, Michael

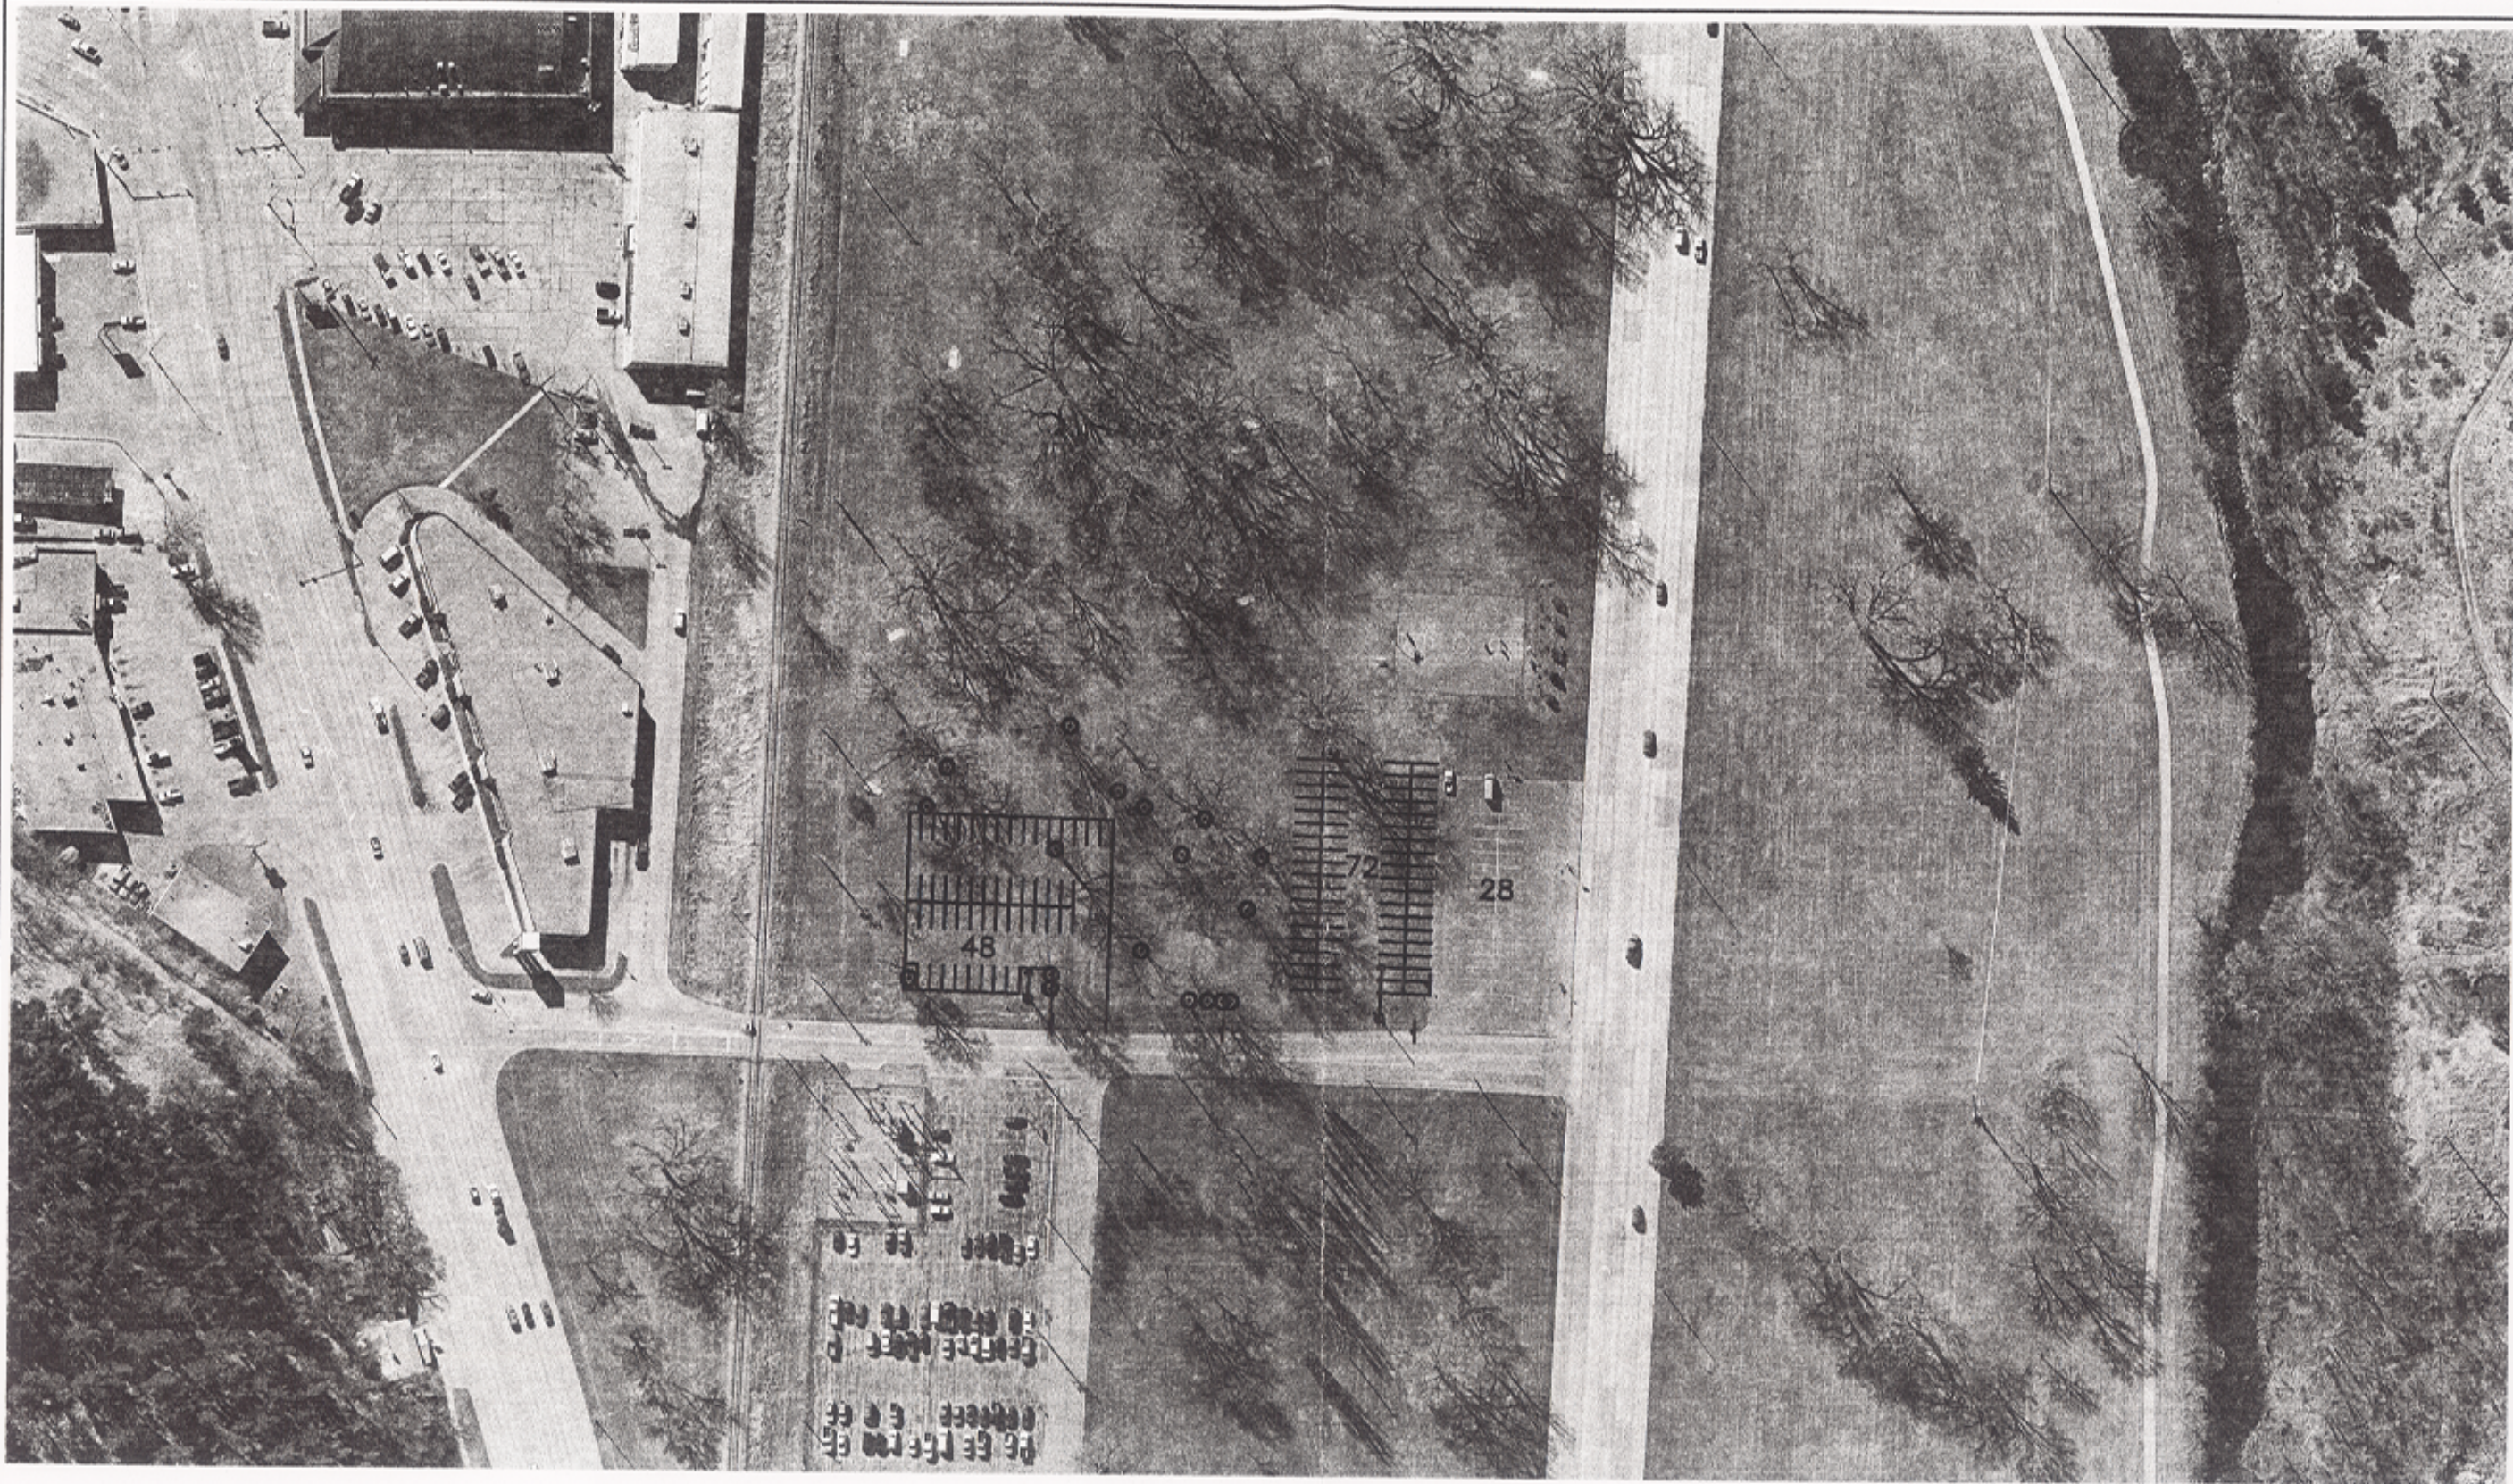

No. PW051104-15

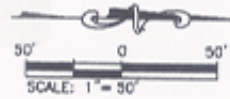

CITY OF RAPID CITY
PUBLIC WORKS DEPARTMENT
ENGINEERING DIVISION

Scale: AS NOTED
Designed By: DJA
Design Date: 5-04
Internal Job No:
Drawn By: MDS
Print Date: 5-11-04
Surveyed By: Survey Data

Revisions

**FARMERS MARKET
PARKING LOT EXPANSION**

Sheet Title
**CONCEPTUAL
LAYOUT**

Sheet
1 of 1