


04CA030

VICINITY MAP

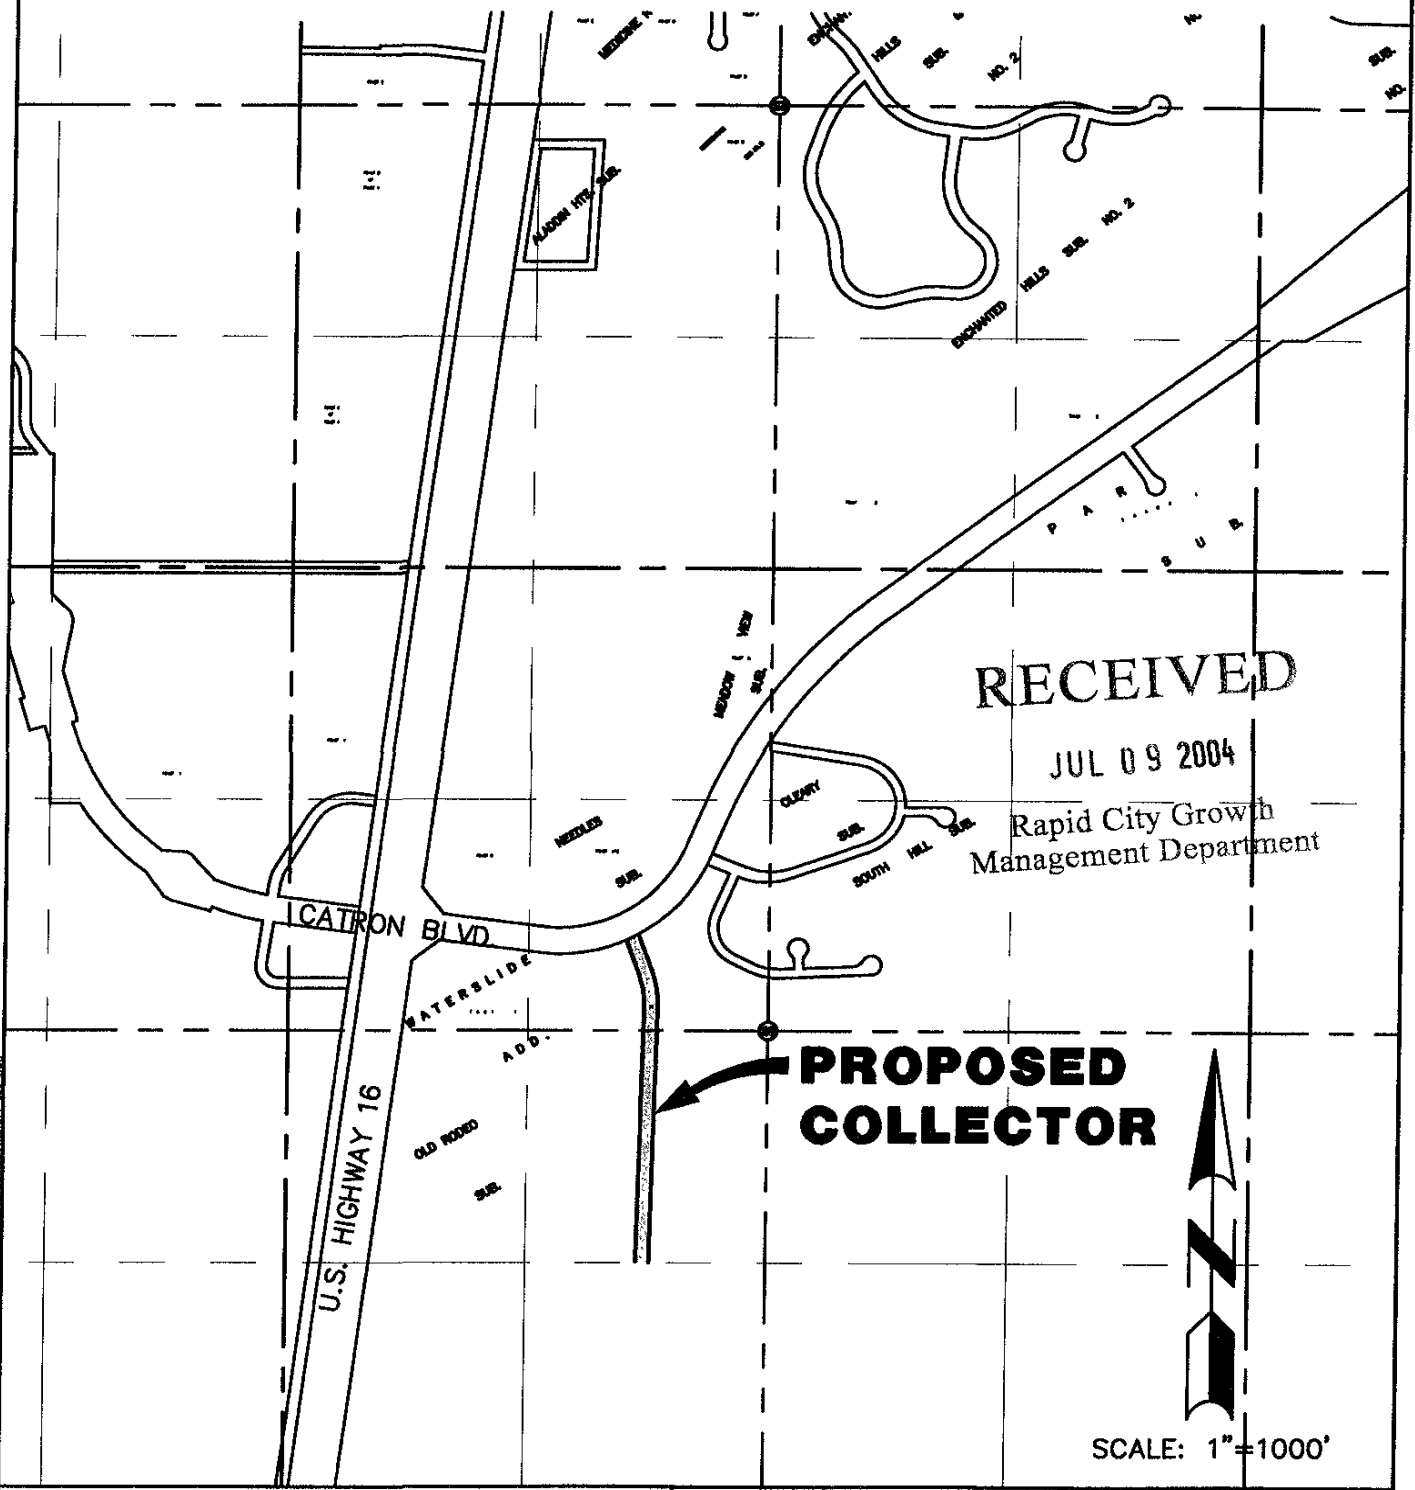

RECEIVED

JUL 09 2004

Rapid City Growth Management Department

PROPOSED COLLECTOR



SCALE: 1"=1000'

WATERSLIDE ADDITION

JOB NO: 02-0032	REV 1:
DATE: 07/09/04	REV 2:
DRAWN BY: RDC	REV 3:



D.D.I.
DREAM DESIGN INTERNATIONAL, INC.
 PROFESSIONAL STRUCTURAL & CIVIL ENGINEERING CONSULTANTS
 528 KANSAS CITY ST., SUITE 4, RAPID CITY, SD 57701
 PH. 605-348-0538 FAX. 605-348-0545 EMAIL: engineers@dreamdesigninc.com

PLOT SCALE: 1"=1000' DATE: 07/09/04 TIME: 14:03 FILE: \\Server\projects\02-0032\Drawings\VICINITY MAP.dwg