


# ANNEXATION EXHIBIT

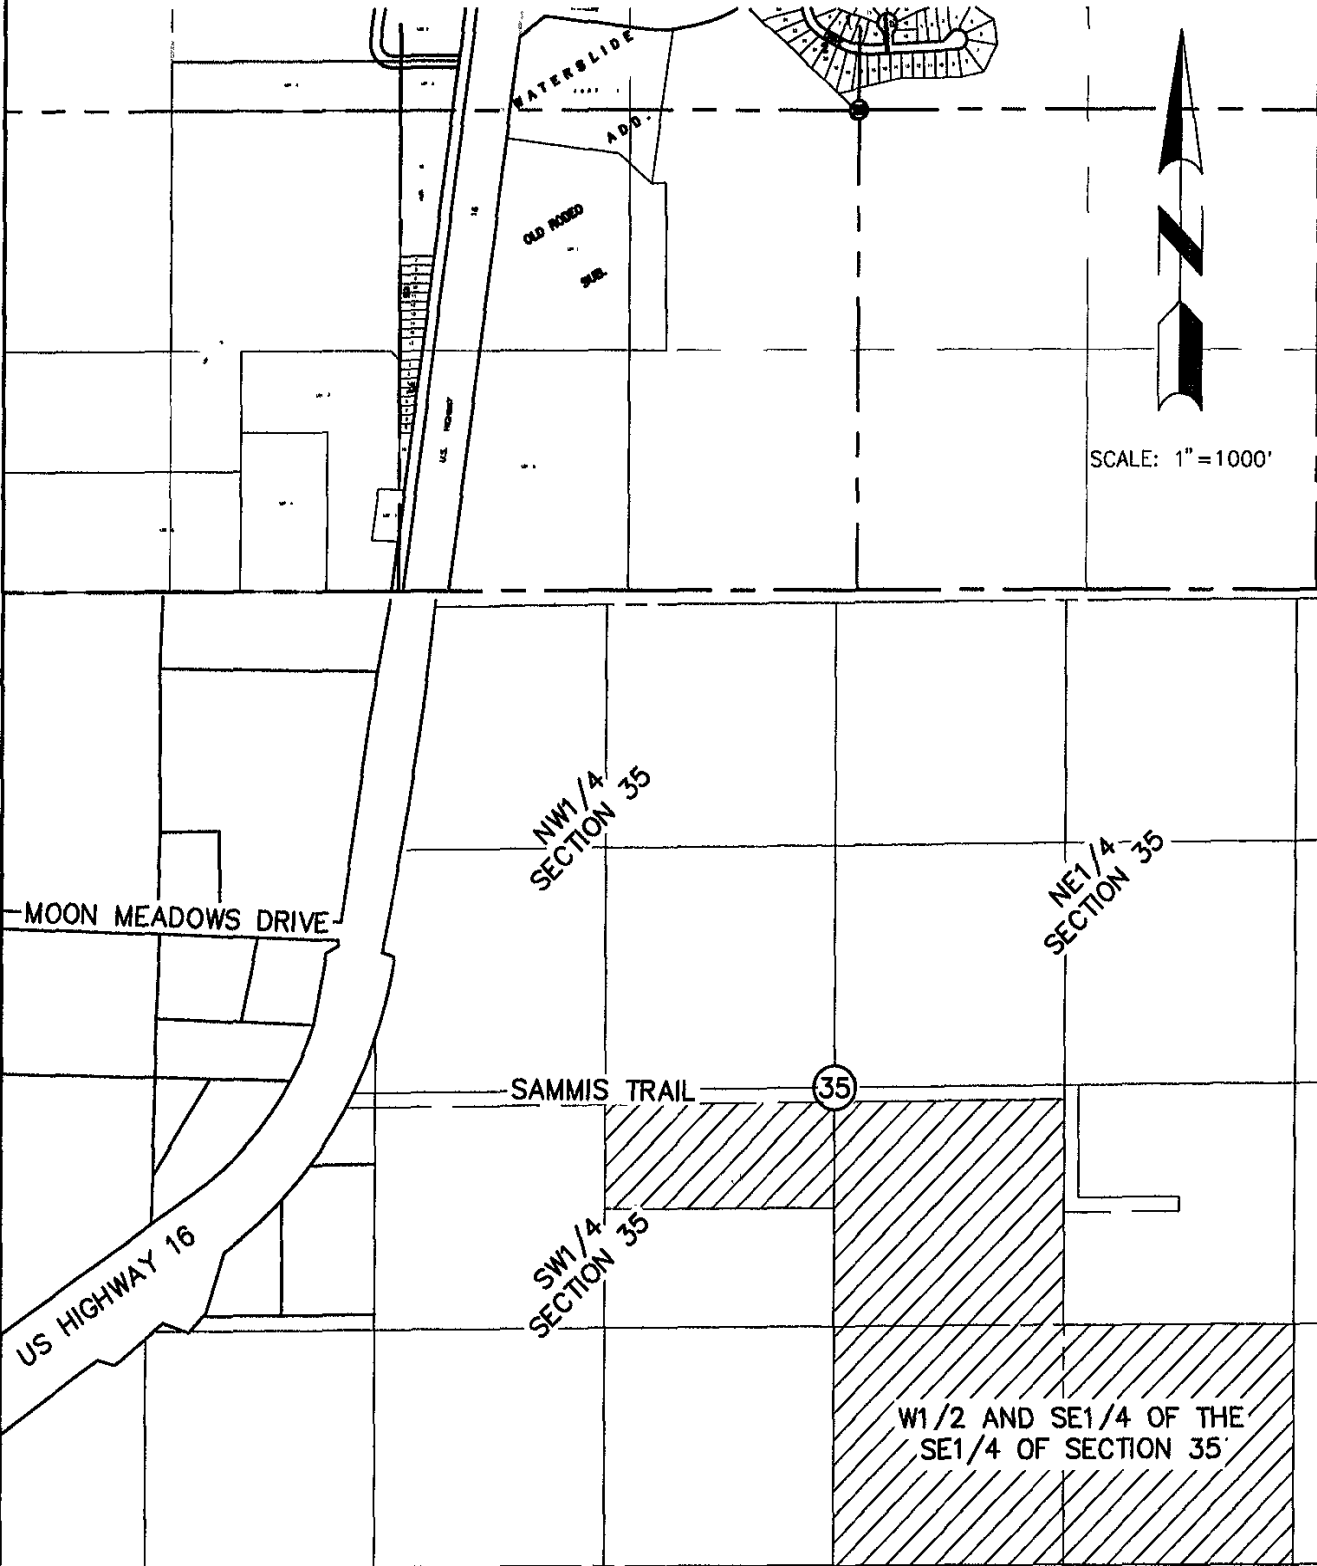

## HYLAND PARK SUBDIVISION

JOB NO: 04-0008

REV 1:

DATE: 06/25/2004

REV 2:

DRAWN BY: RDC

REV 3:



**D.D.I.**  
**DREAM DESIGN INTERNATIONAL, INC.**  
 PROFESSIONAL STRUCTURAL & CIVIL ENGINEERING CONSULTANTS  
 628 KANSAS CITY ST., SUITE 4, RAPID CITY, SD 57701  
 PH. 605-348-0538 FAX. 605-348-0545 EMAIL: engineers@dreamdesigninc.com