

RECEIVED

OCT 29 2004

Rapid City Growth
Management Department

TRACT BD

RECEIVED


OCT 15 2004

Rapid City Growth
Management Department

RECEIVED

OCT 29 2004

Rapid City Growth
Management Department

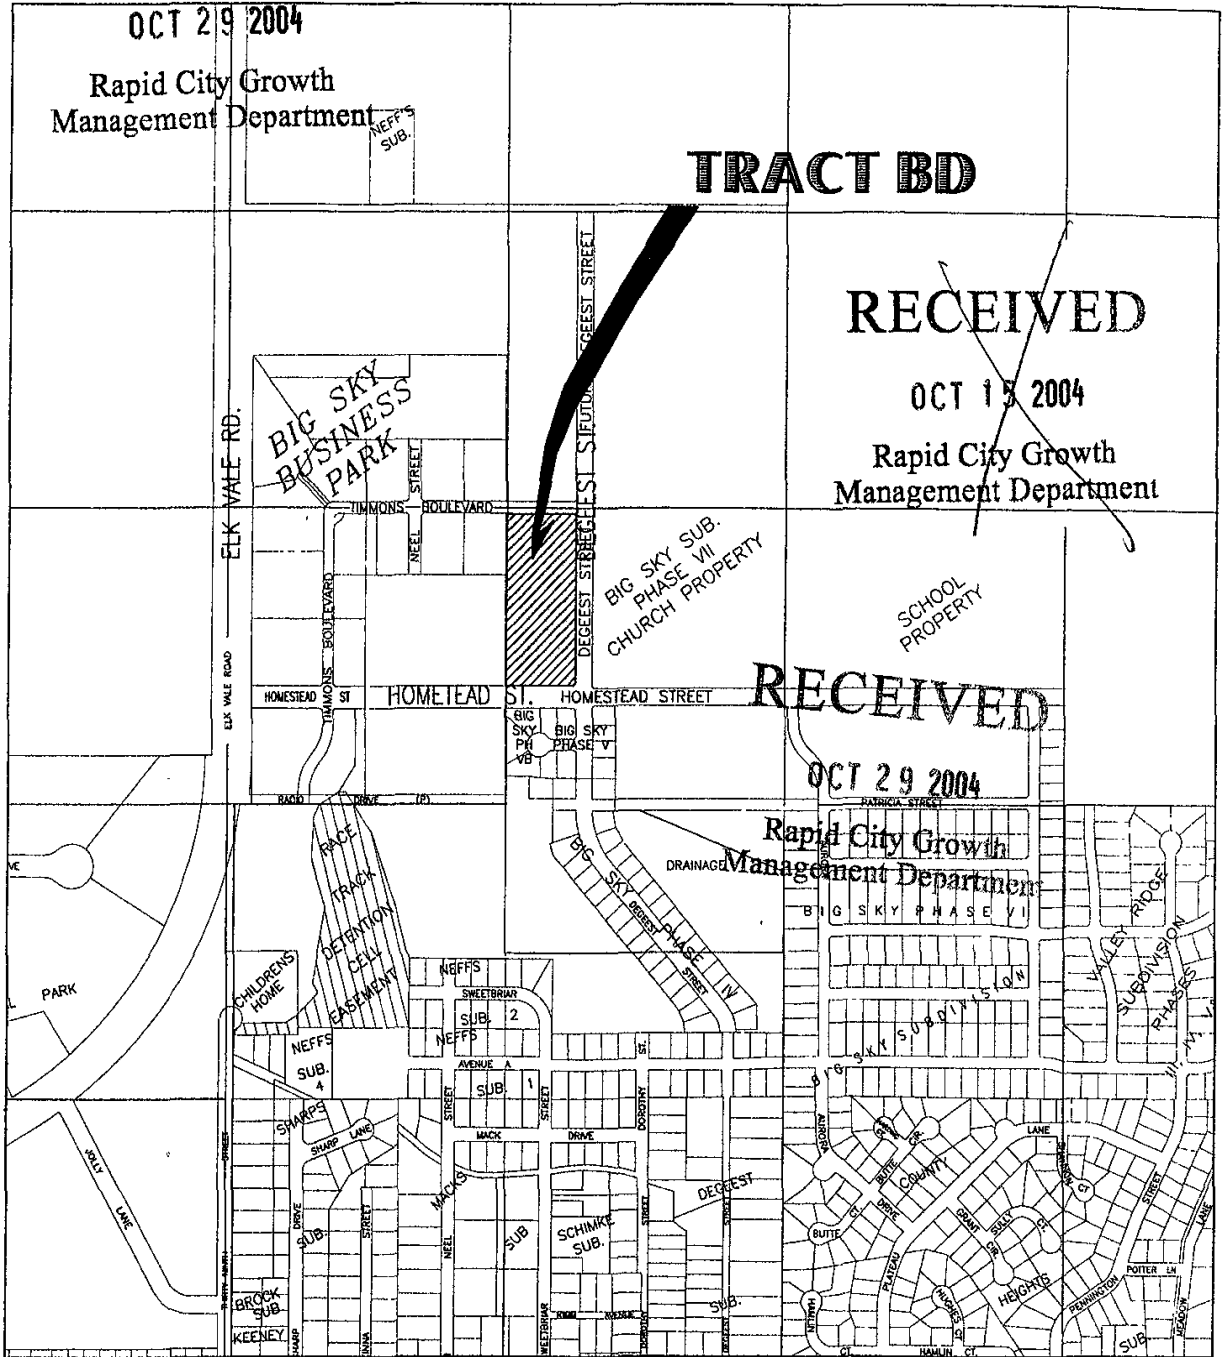

VICINITY MAP

SCALE: 1"=800'



TRACT BD

JOB NO: 04-0046

REV 1:

DATE: 10/15/04

REV 2:

DRAWN BY: RDC

REV 3:



D.D.I.
DREAM DESIGN INTERNATIONAL, INC.
 PROFESSIONAL STRUCTURAL & CIVIL ENGINEERING CONSULTANTS

528 KANSAS CITY ST., SUITE 4, RAPID CITY, SD 57701
 PH. 605-348-0838 FAX. 605-348-0645 EMAIL: engineers@dreamdesigninc.com